



BRIDGE CODE	R.F. BRIDGE NO.	FED. ROAD DIST. NO.	STATE	PROJ. NO.	FISCAL YEAR	SHEET NO.	TOTAL SHEETS
X631	199	B	N D	AG-0101 CS 917		40	

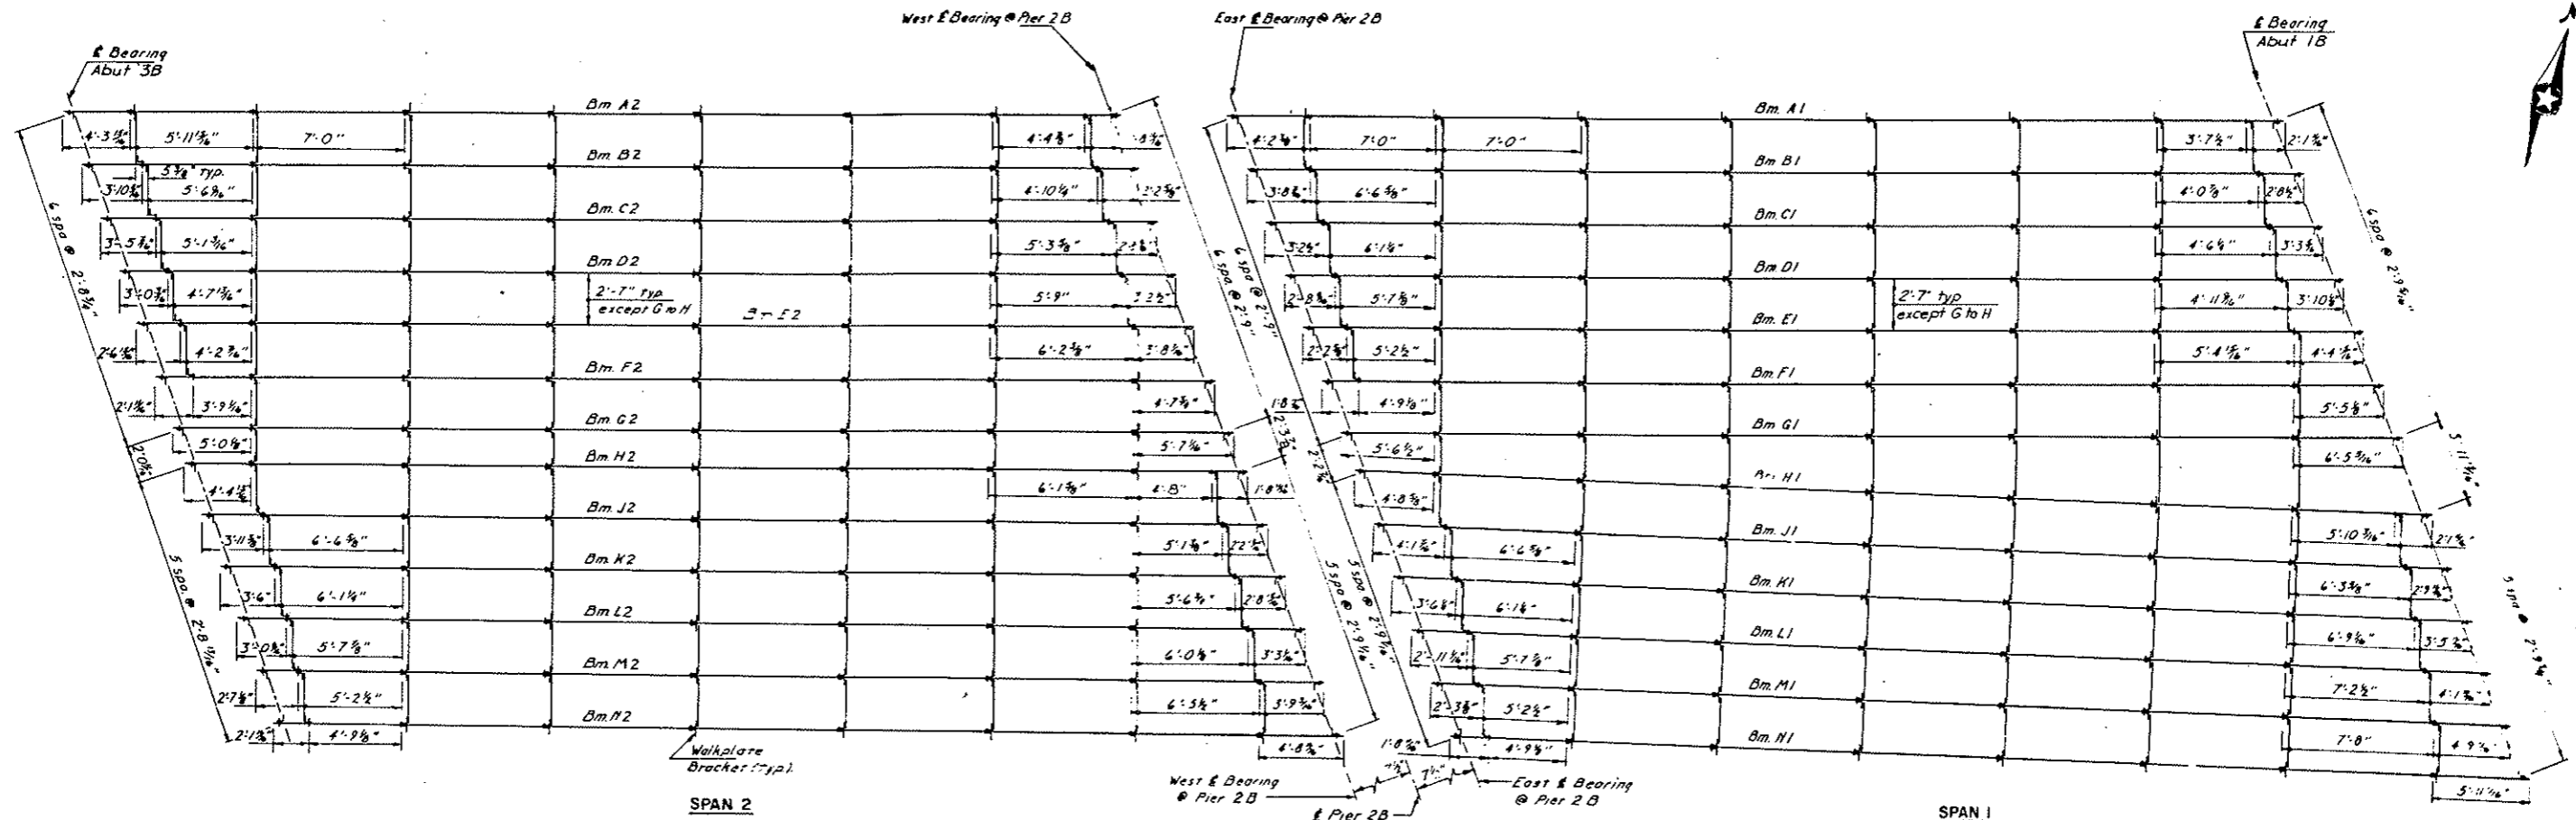


SPAN 2

SPAN 1


FRAMING PLAN  
Scale: 1/4" = 1'-0"

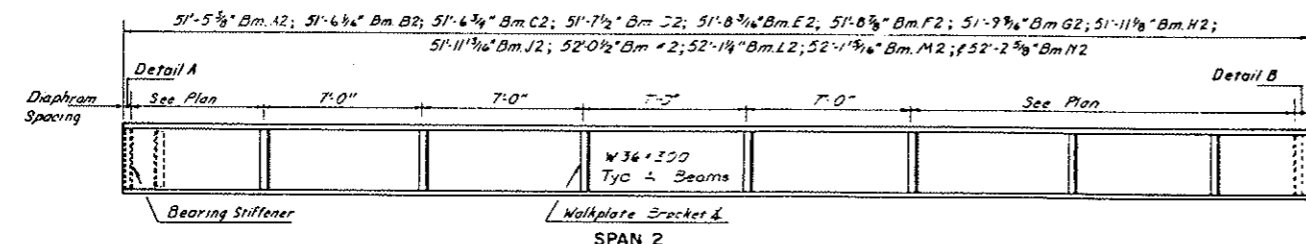

SPAN 2

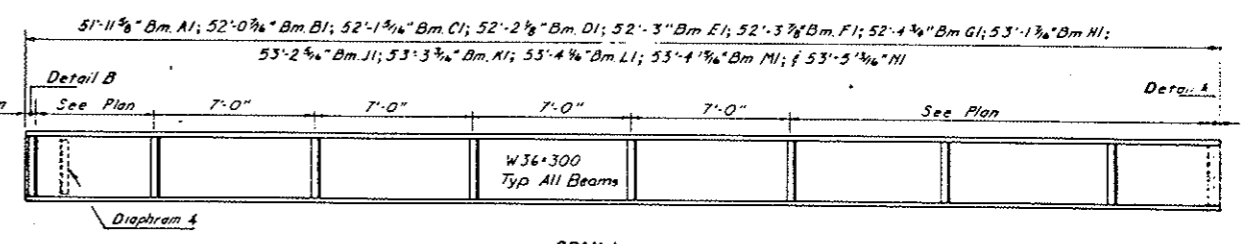

SPAN 1

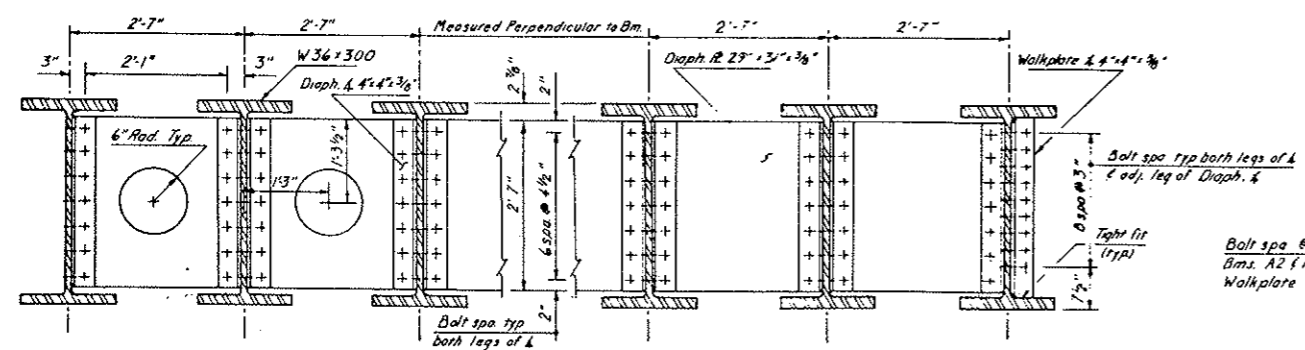


END DIAPHRAGM


INTERMEDIATE DIAPHRAGM

TYPICAL DIAPHRAGM DETAIL  
Scale: 3/4" = 1'-0"

BEAM ELEVATION  
Scale: 1/4" = 1'-0"

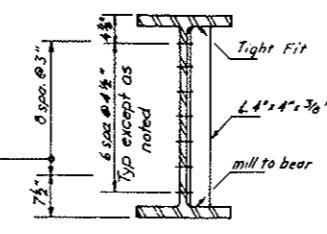

BEARING STIFFENER  
Scale: 3/4" = 1'-0"

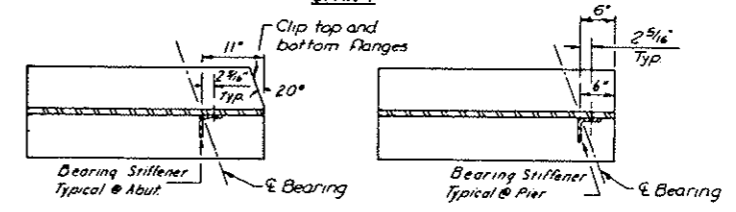

DETAIL A  
Scale: 3/4" = 1'-0"

DETAIL B  
Scale: 3/4" = 1'-0"

QUANTITIES	
Structural Carbon Steel (A36)	436,415 lbs
FRAMING PLAN AND BEAM DETAILS BRIDGE B BURLINGTON NORTHERN, INC. RAILWAY UNDERPASSES	
U.S. HIGHWAY NO. 10 MORTON COUNTY	