


DIAGRAMATIC WIRING LAYOUT

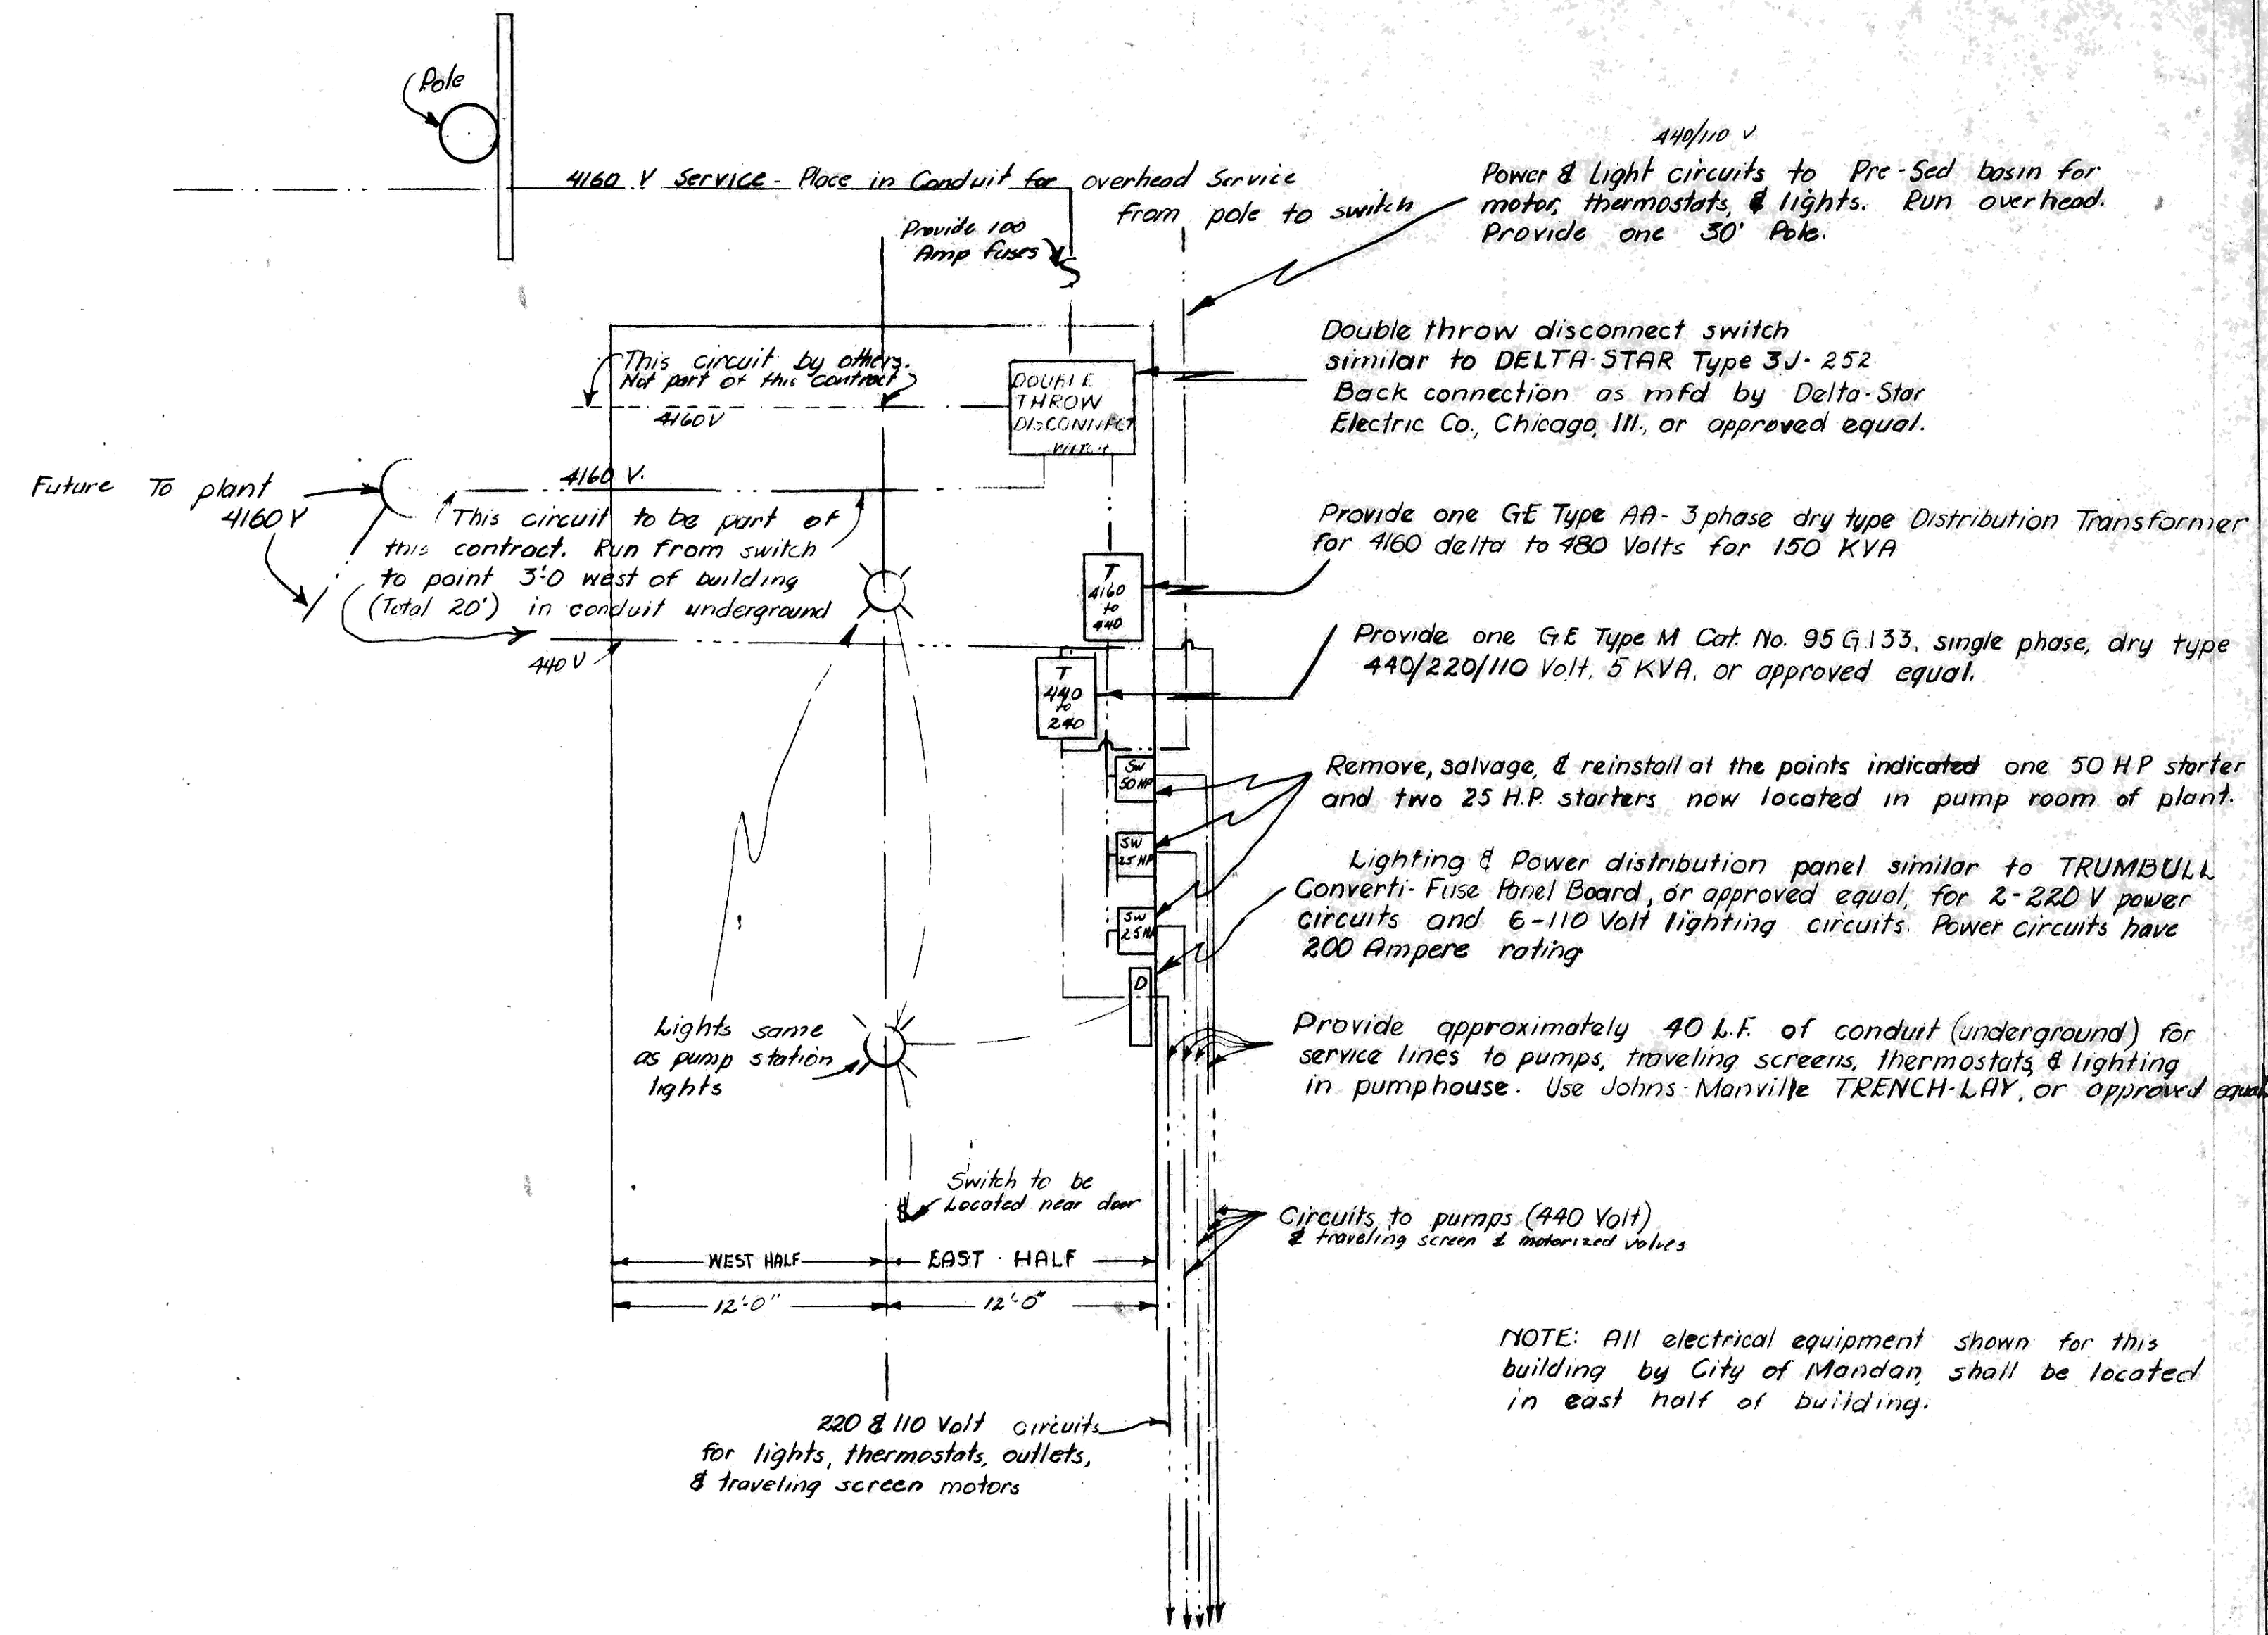

SCHEMATIC LAYOUT OF ELECTRICAL WORK IN POWER & SWITCH GEAR BLDG. UNDER THIS CONTRACT

NOTE: All electrical equipment shown for this building by City of Mandan, shall be located in east half of building.

Job: WATER WORKS IMPROVEMENTS, 1953
PHASE II.

File No. _____ Date: _____
Revised: _____

DRAWN BY: **GEORGE J. TOMAN** REGISTERED PROFESSIONAL ELECTRICAL ENGINEER
CHECKED BY: _____
ELECTRICAL POWER SWITCH GEAR BUILDING ELECTRICAL DETAILS.

George J. Toman Consulting Engineer
R. P. E. No. 185 Mandan, N. D. Dakota