


scale 1"=50'

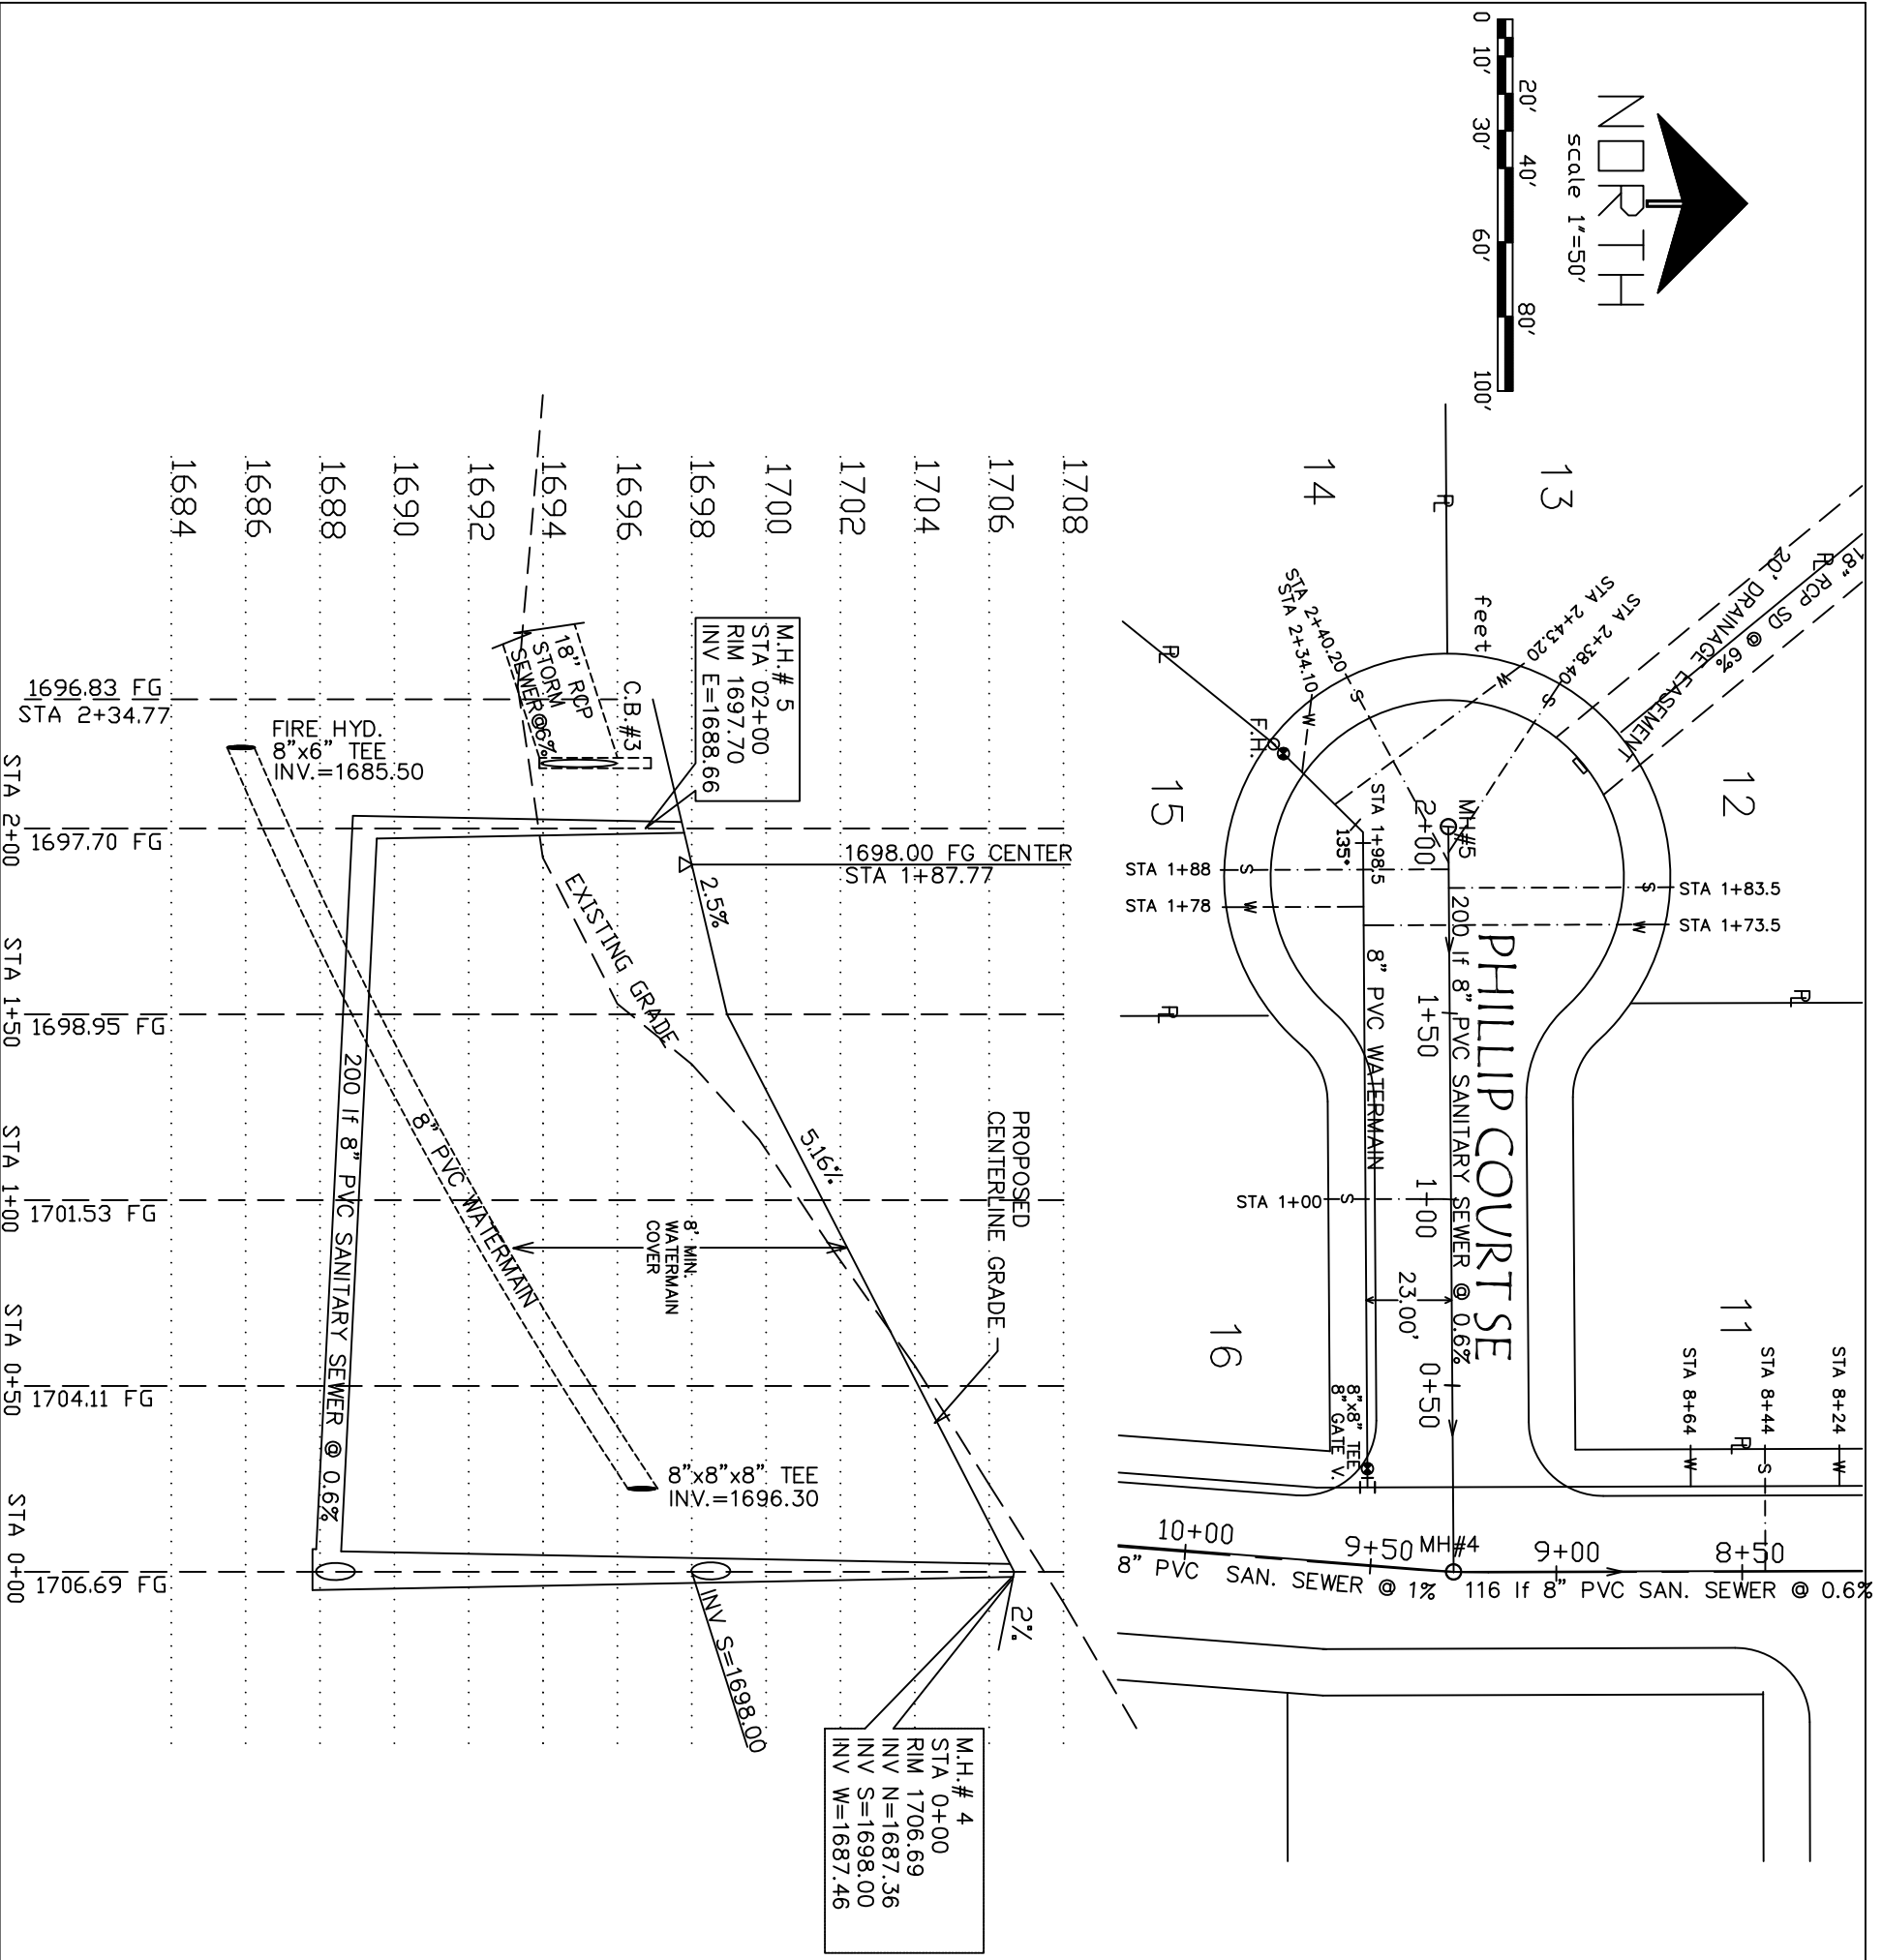

**CONTRACTORS NOTE :**  
UTILITY LOCATIONS ARE APPROXIMATE,  
CONTRACTOR TO VERIFY HORIZONTAL  
AND VERTICAL ALIGNMENT OF EXISTING  
UTILITIES AND TO NOTIFY THE ENGINEER  
IMMEDIATELY OF ANY DISCREPANCIES PRIOR  
TO CONSTRUCTION.

**AVOID CUTTING  
UNDERGROUND UTILITY  
LINES IN YOUR AREA**  
TWO WORKING DAYS  
BEFORE YOU DIG-DRILL-BLAST  
IN NORTH DAKOTA - CALL TOLL FREE  
1-800-795-0555  
UTILITIES UNDERGROUND LOCATION CENTER

### PHILIP COURT SE

WATER & SEWER IMPROVEMENTS  
MACEDONIA HILLS—FIRST ADDITION  
PROJECT NUMBER 2013-21  
CITY OF MANDAN  
MORTON COUNTY, NORTH DAKOTA

MACKOVSKI CONSULTING  
7745 MAGGIE BELLE CT.  
LAS VEGAS, NV 89123  
(702) 648-9690 Phone/Fax  
(702) 499-8961 Cell  
MB@MBinvestors.com

REVISIONS

SHEET  
C-09  
9 of 14