
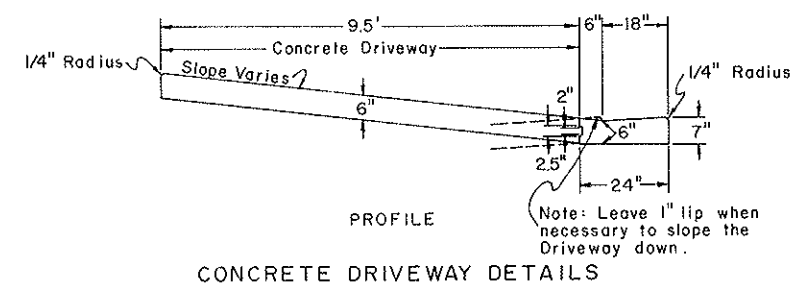
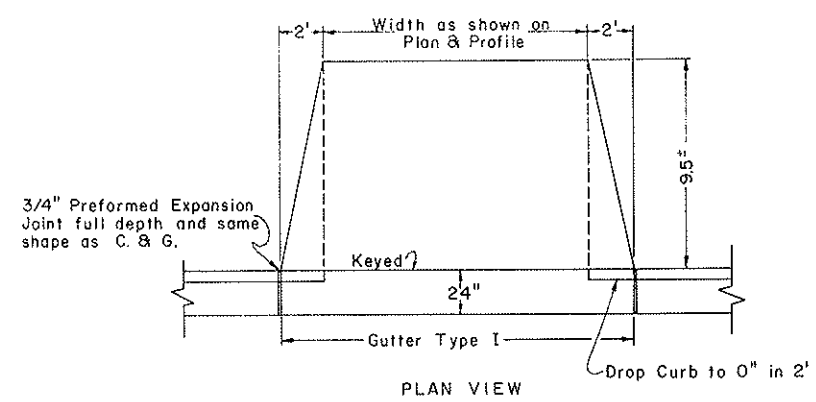
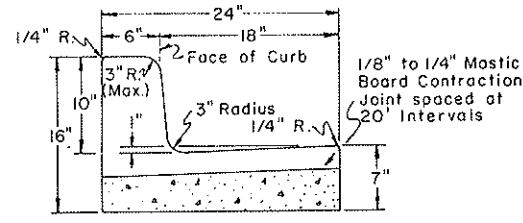
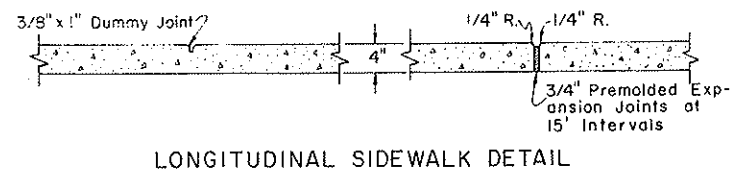
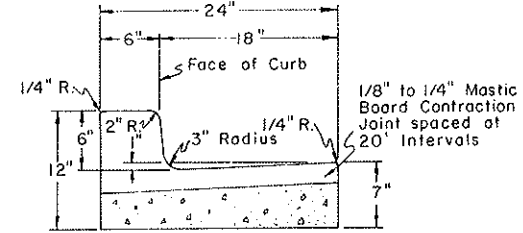
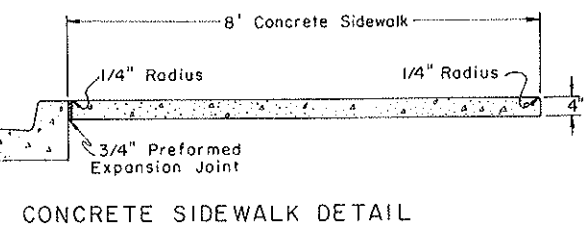
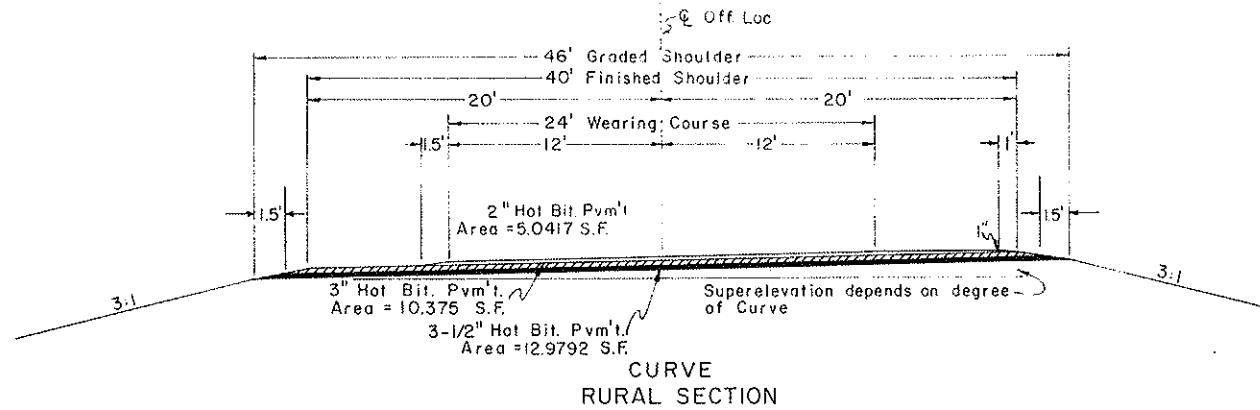


FHWA REGION	STATE	FED AID PROJ. NO.	SHEET NO.
8	N.D.	05-1-101-101	5

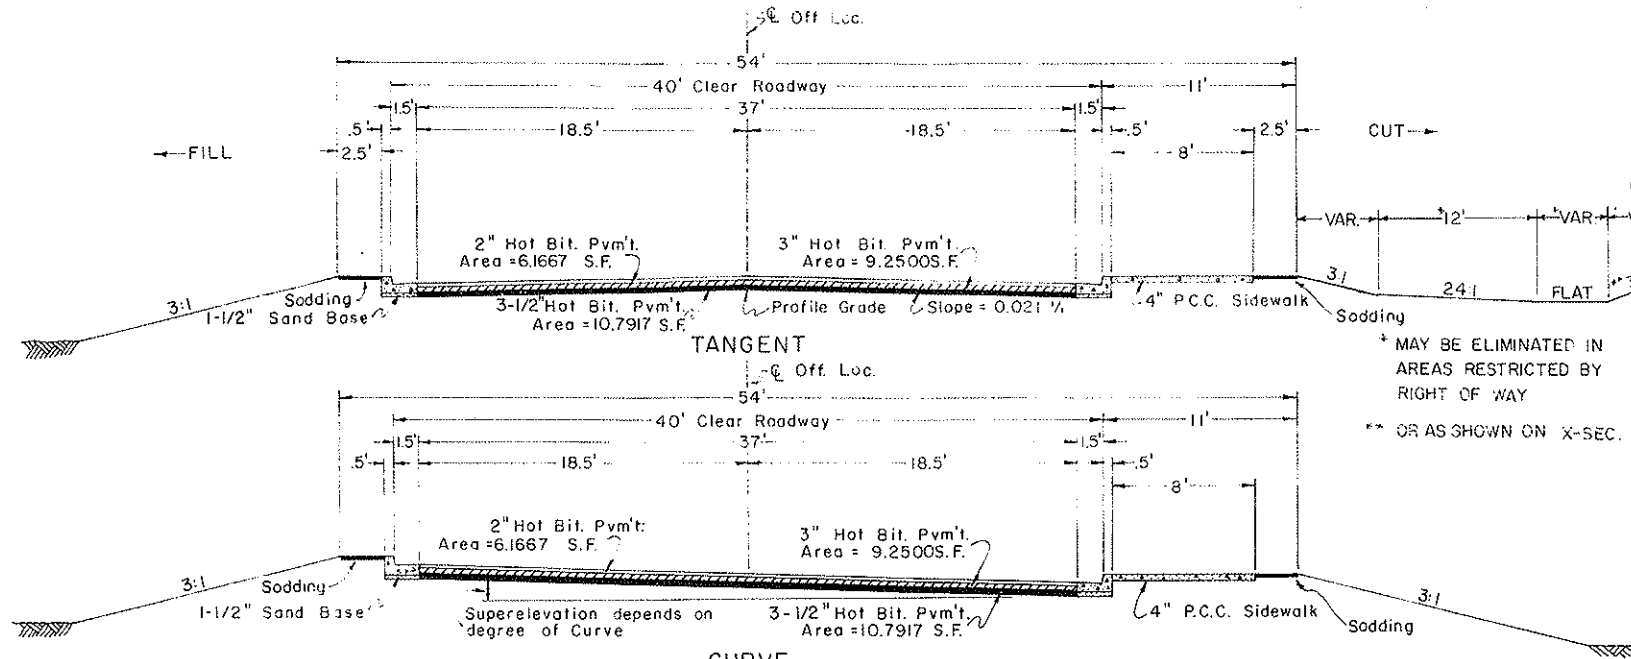

NOTE: The Contractor may use a 5" top of curb in place of a 6" top. The face of curb will be measured 6" from the back side of the curb in all cases.

CONCRETE DRIVEWAY DETAILS