



PLAN


Note: Reinforce 2" vertical height of curb with No. 7 Bars.

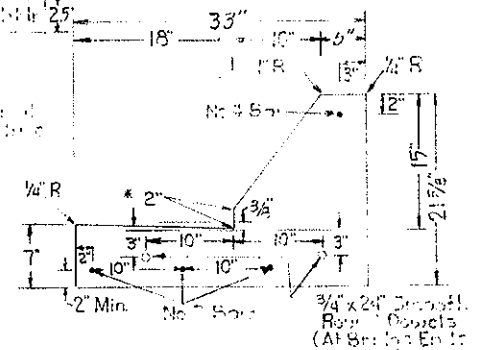


SECTION A-A

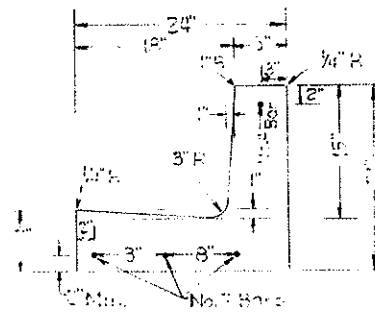


SECTION B-B

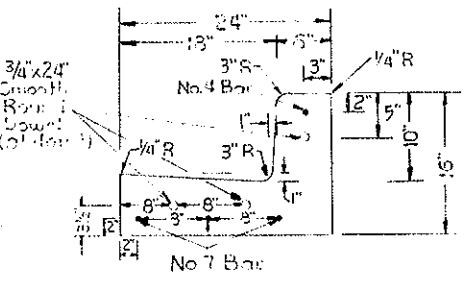

SECTION C-C

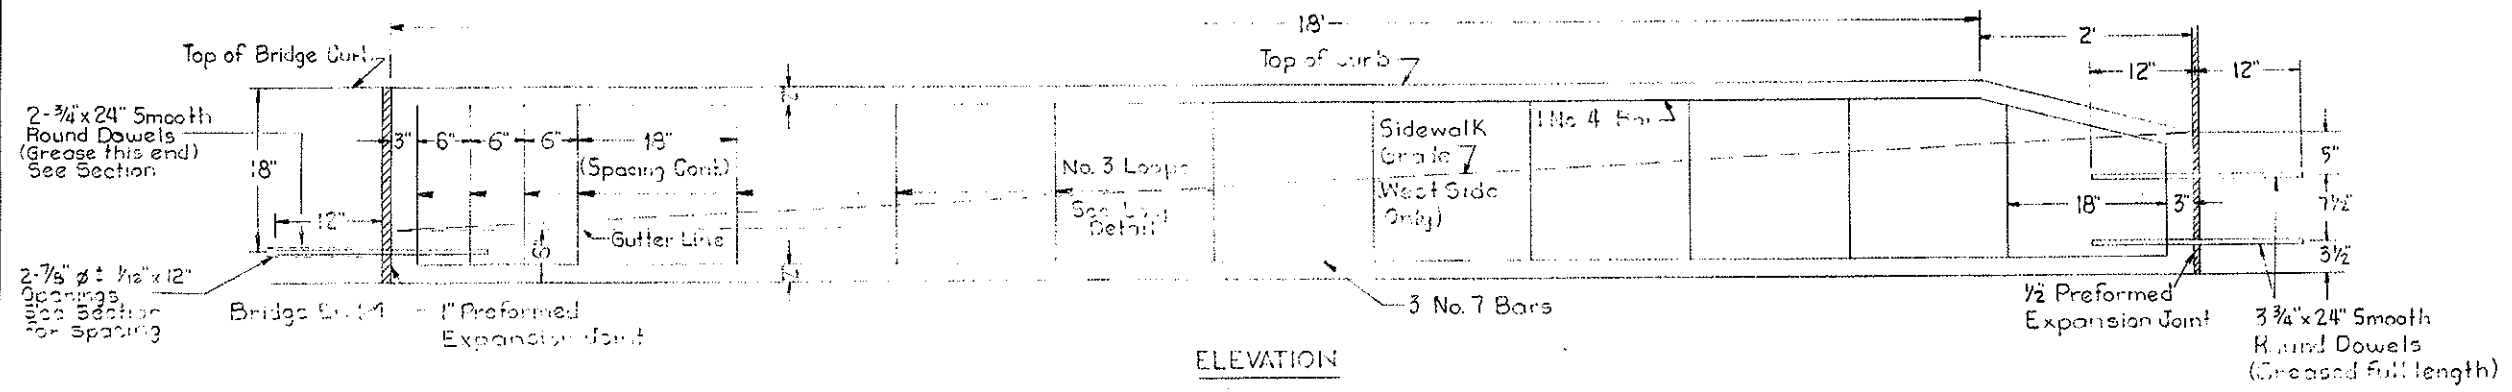



ELEVATION

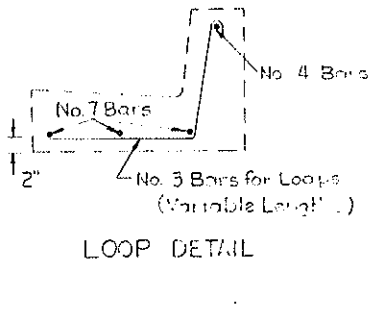

LOOP DETAIL

CONSTRUCTION SIGNS

FED. ROAD DIST. NO.	STATE	PROJ. NO.	SHEET NO.
8	N.D.	BRS-1-811005	8

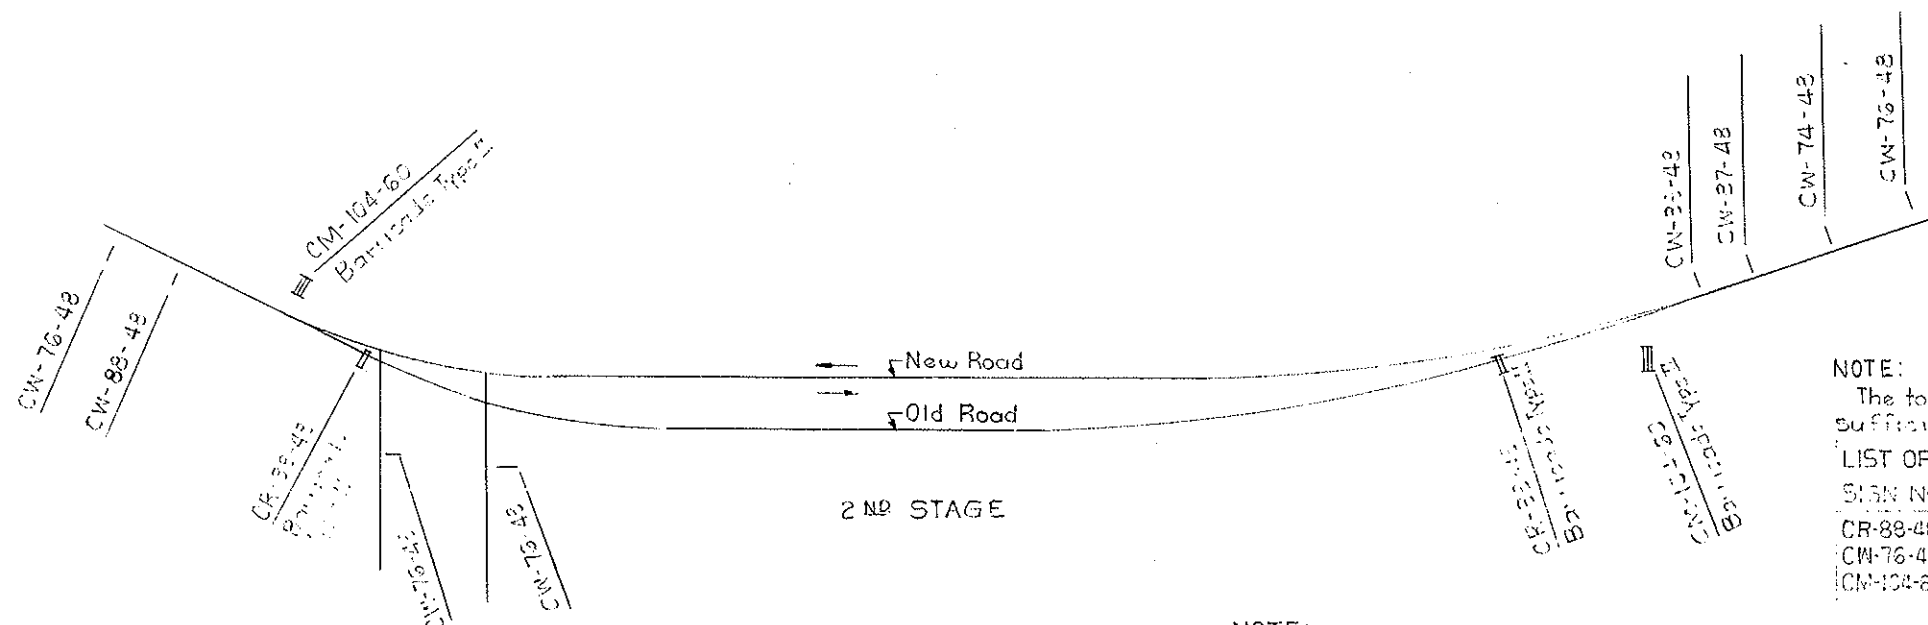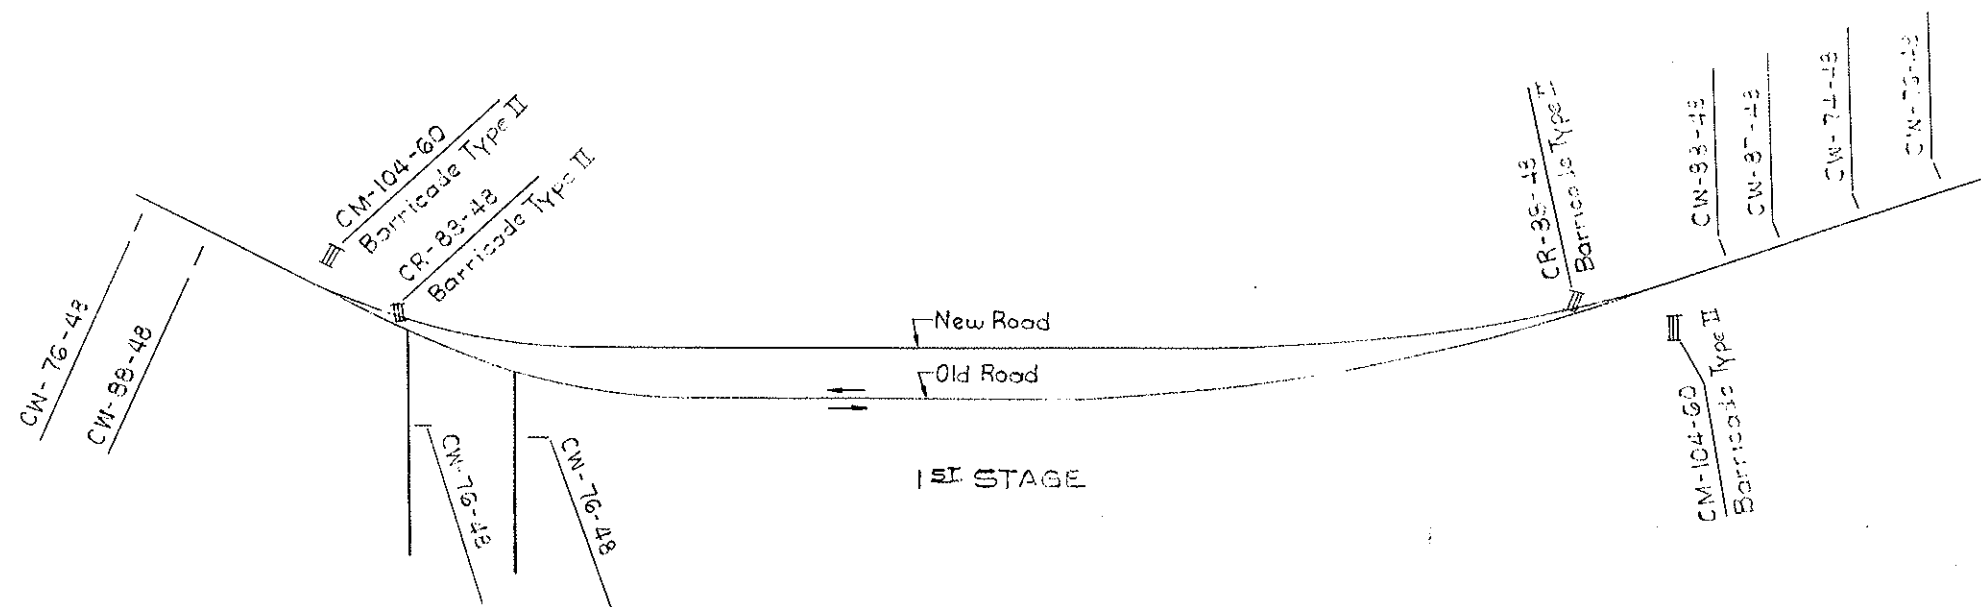

NOTE:
The total Quantities of Signs shown are sufficient for one stage.

SIGN NO.	SIGN NAME	NO.
CR-88-48	Road Closed	3
CW-76-48	Road Construction Ahead	5
CM-104-60	End Construction	3
CW-27-48	One Lane Road 500 Ft.	2
CW-3-43	One Lane Road Ahead	3
CW-74-43	Road Construction 1000 Ft.	2
	Flare	30
	Orange Flag	20
	Barricade Type II	7
	Delineators	140

NOTE:
Delineators shall be installed as directed by the Engineer during Roadbed Construction Operations. The Sign Inventory includes Delineators for this Installation. The Delineators shall have Reflectorized Plates on both sides.