


FHWA REGION	STATE	FED. AID PROJ. NO.	SHEET NO.
8	N.D.	MG-1-010(05)	11

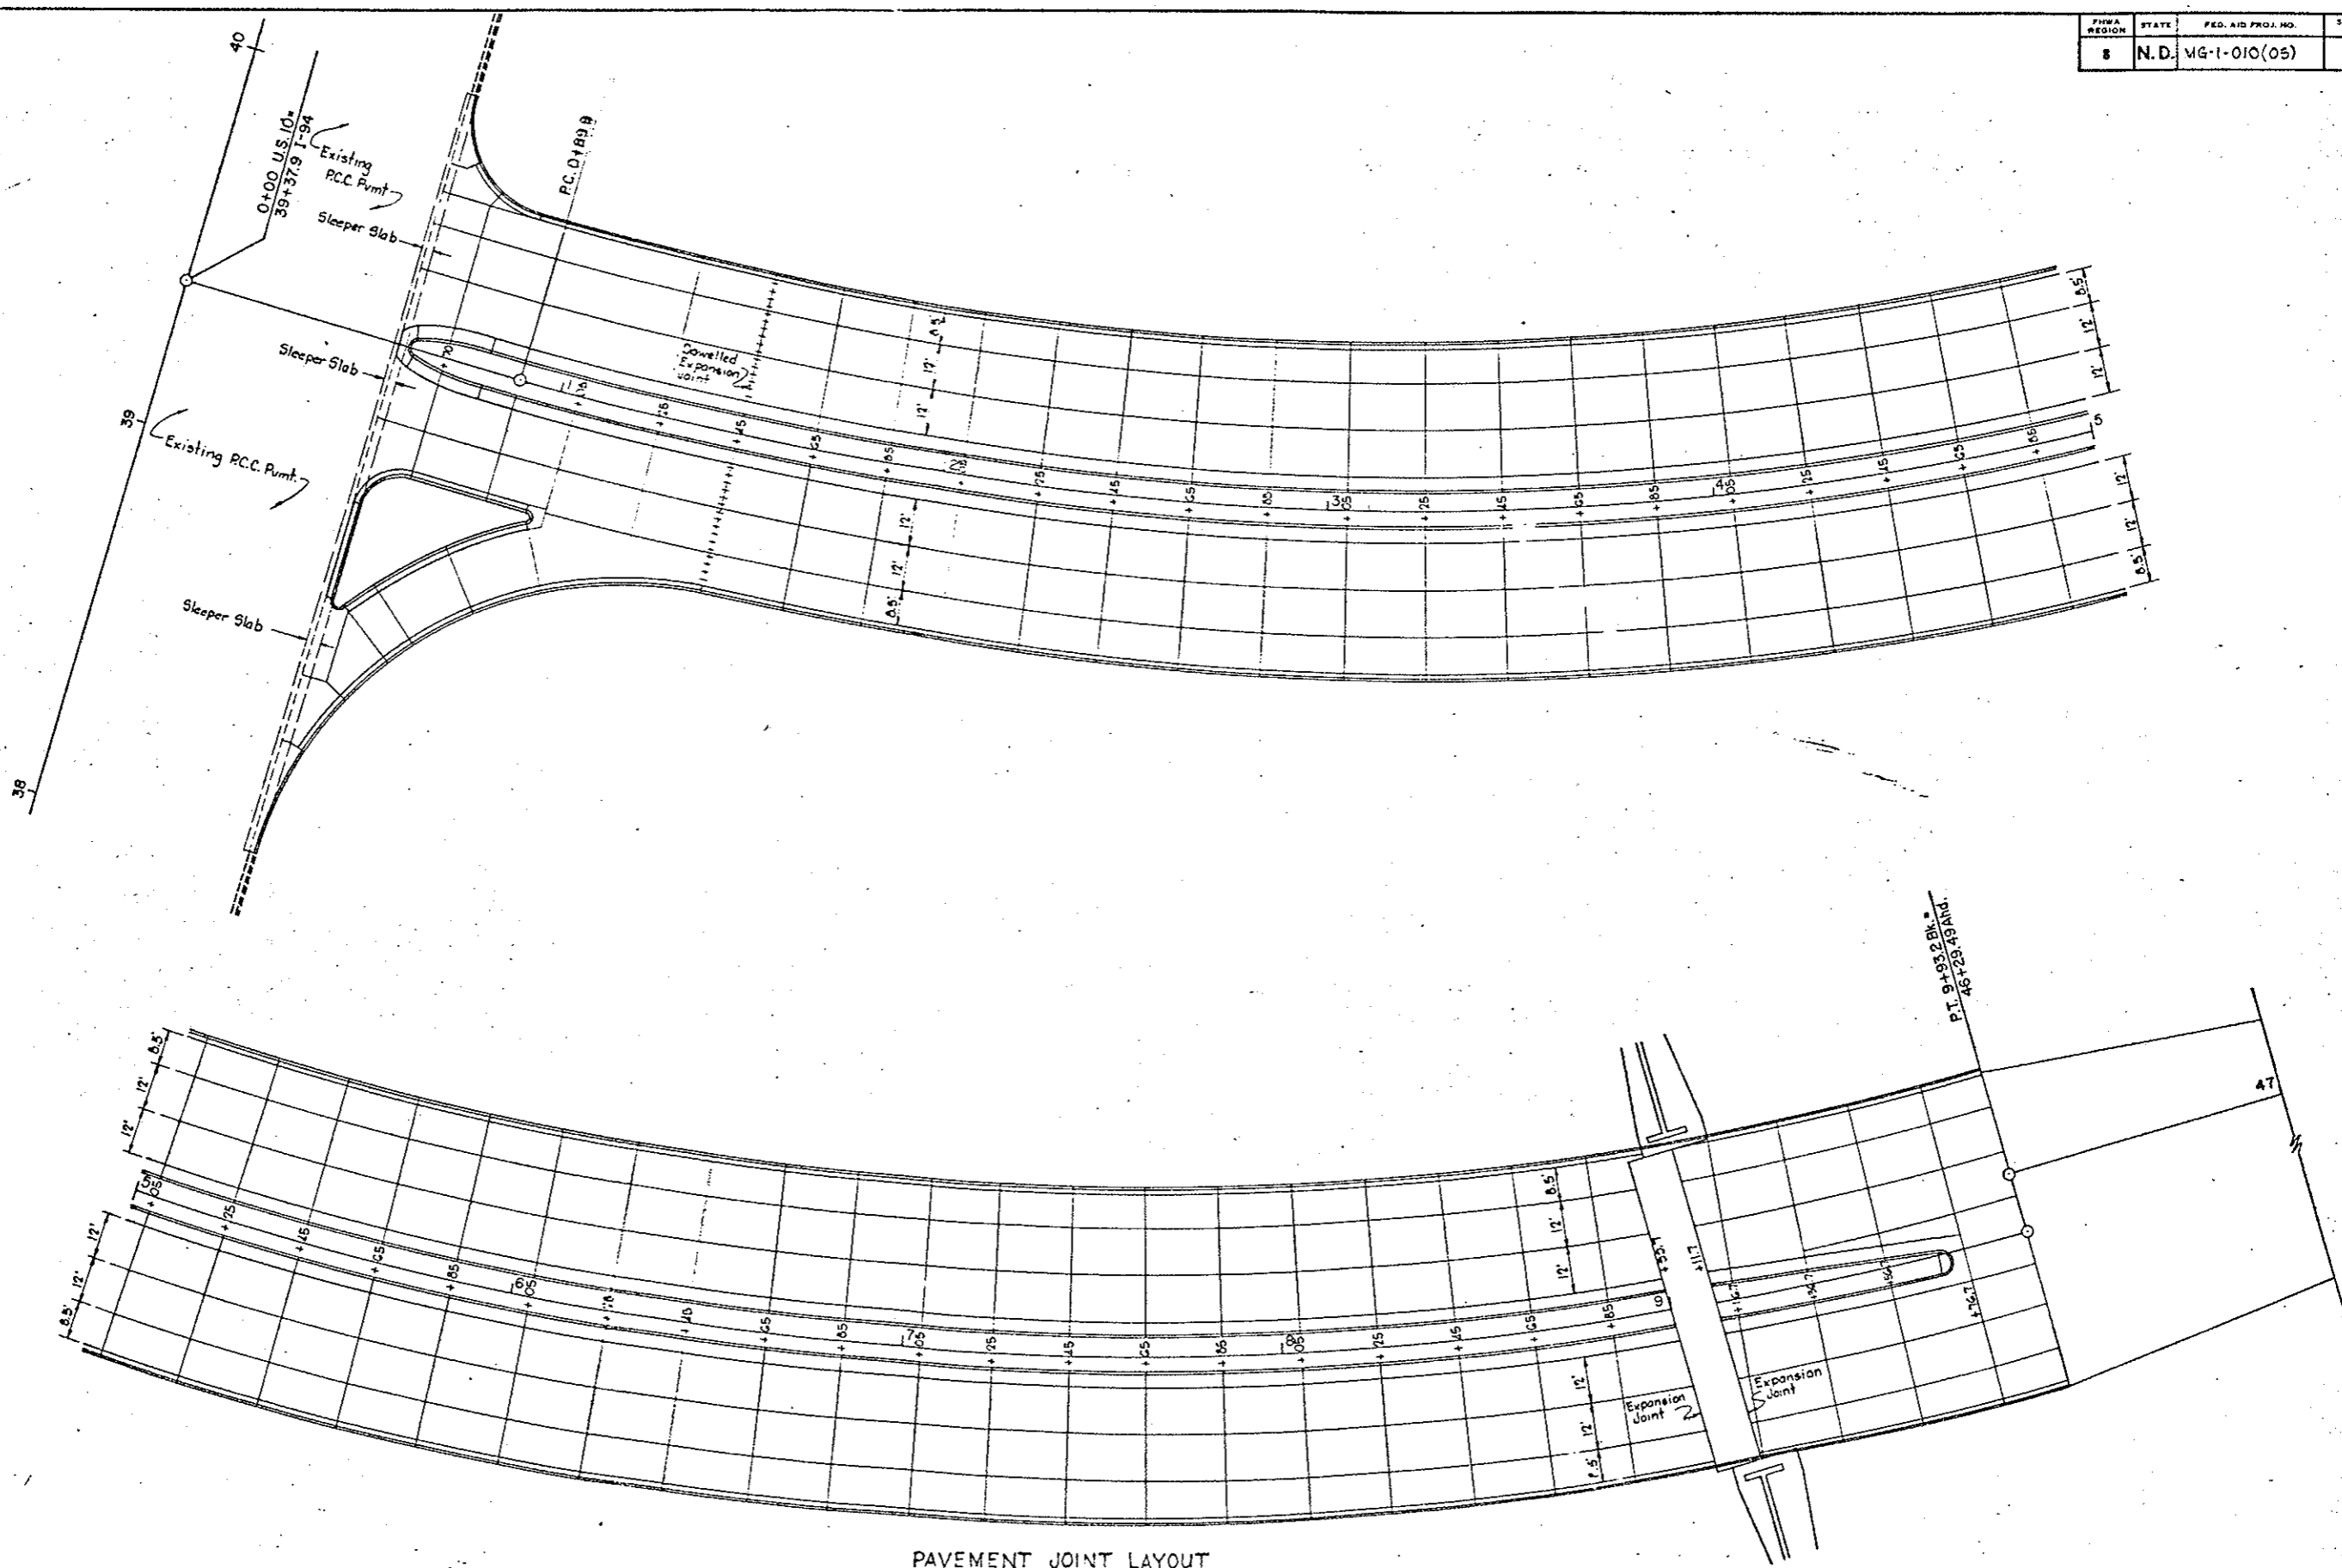

PAVEMENT JOINT LAYOUT