


CONSTRUCTION SIGNING

| FHWA REGION | STATE | FED. AID PROJ. NO. | SHEET NO. |
|-------------|-------|--------------------|-----------|
| 8 | N.D. | MG-1-010(05) | 21 |

- LEGEND**
- Delineator Drums
 - ➔ Direction of Traffic Flow
 - ⊥ Sign
 - Flasher
 - ≡ Type III Barricade
 - ▨ Work Area

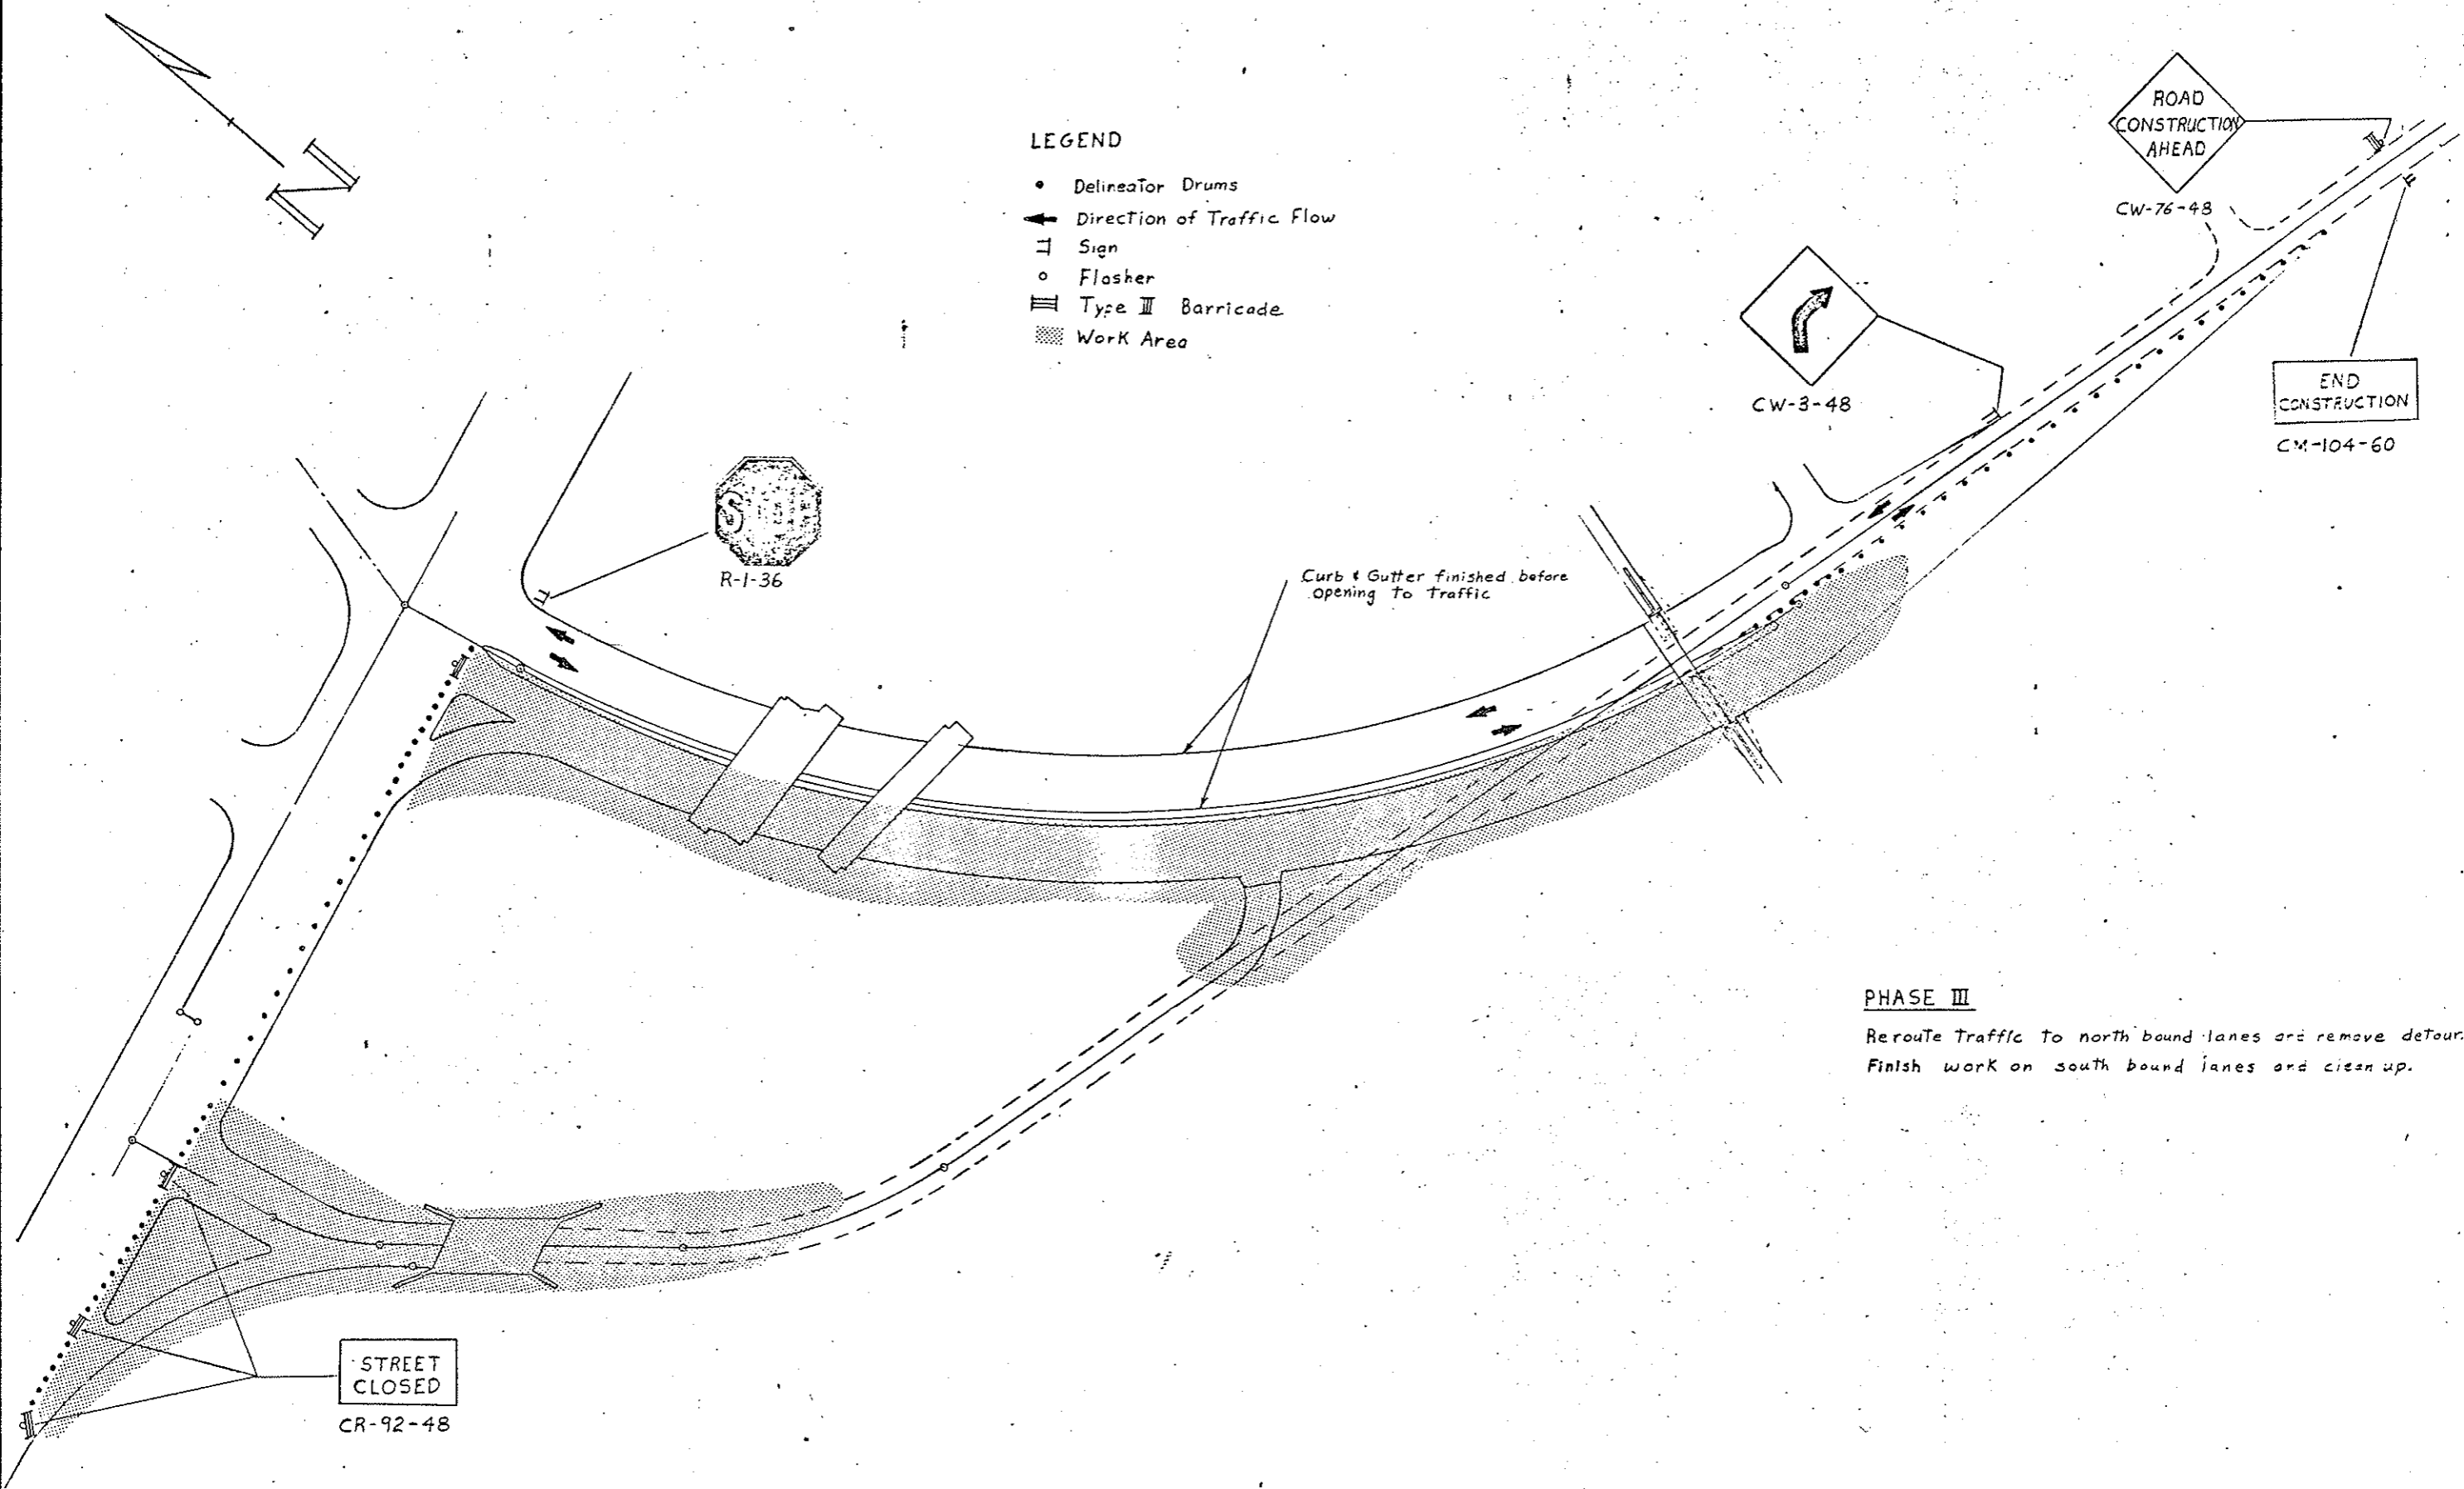

PHASE III
 Reroute Traffic to north bound lanes and remove detour.
 Finish work on south bound lanes and clean up.