



BRIDGE CODE	B.R. BRIDGE NO.	FED. ROAD DIST. NO.	STR. E. PROJ. NO.	FISCAL YEAR	SHEET NO.	TOTAL SHEETS
	199	8	N D MG-T-010 (05) 917		57	

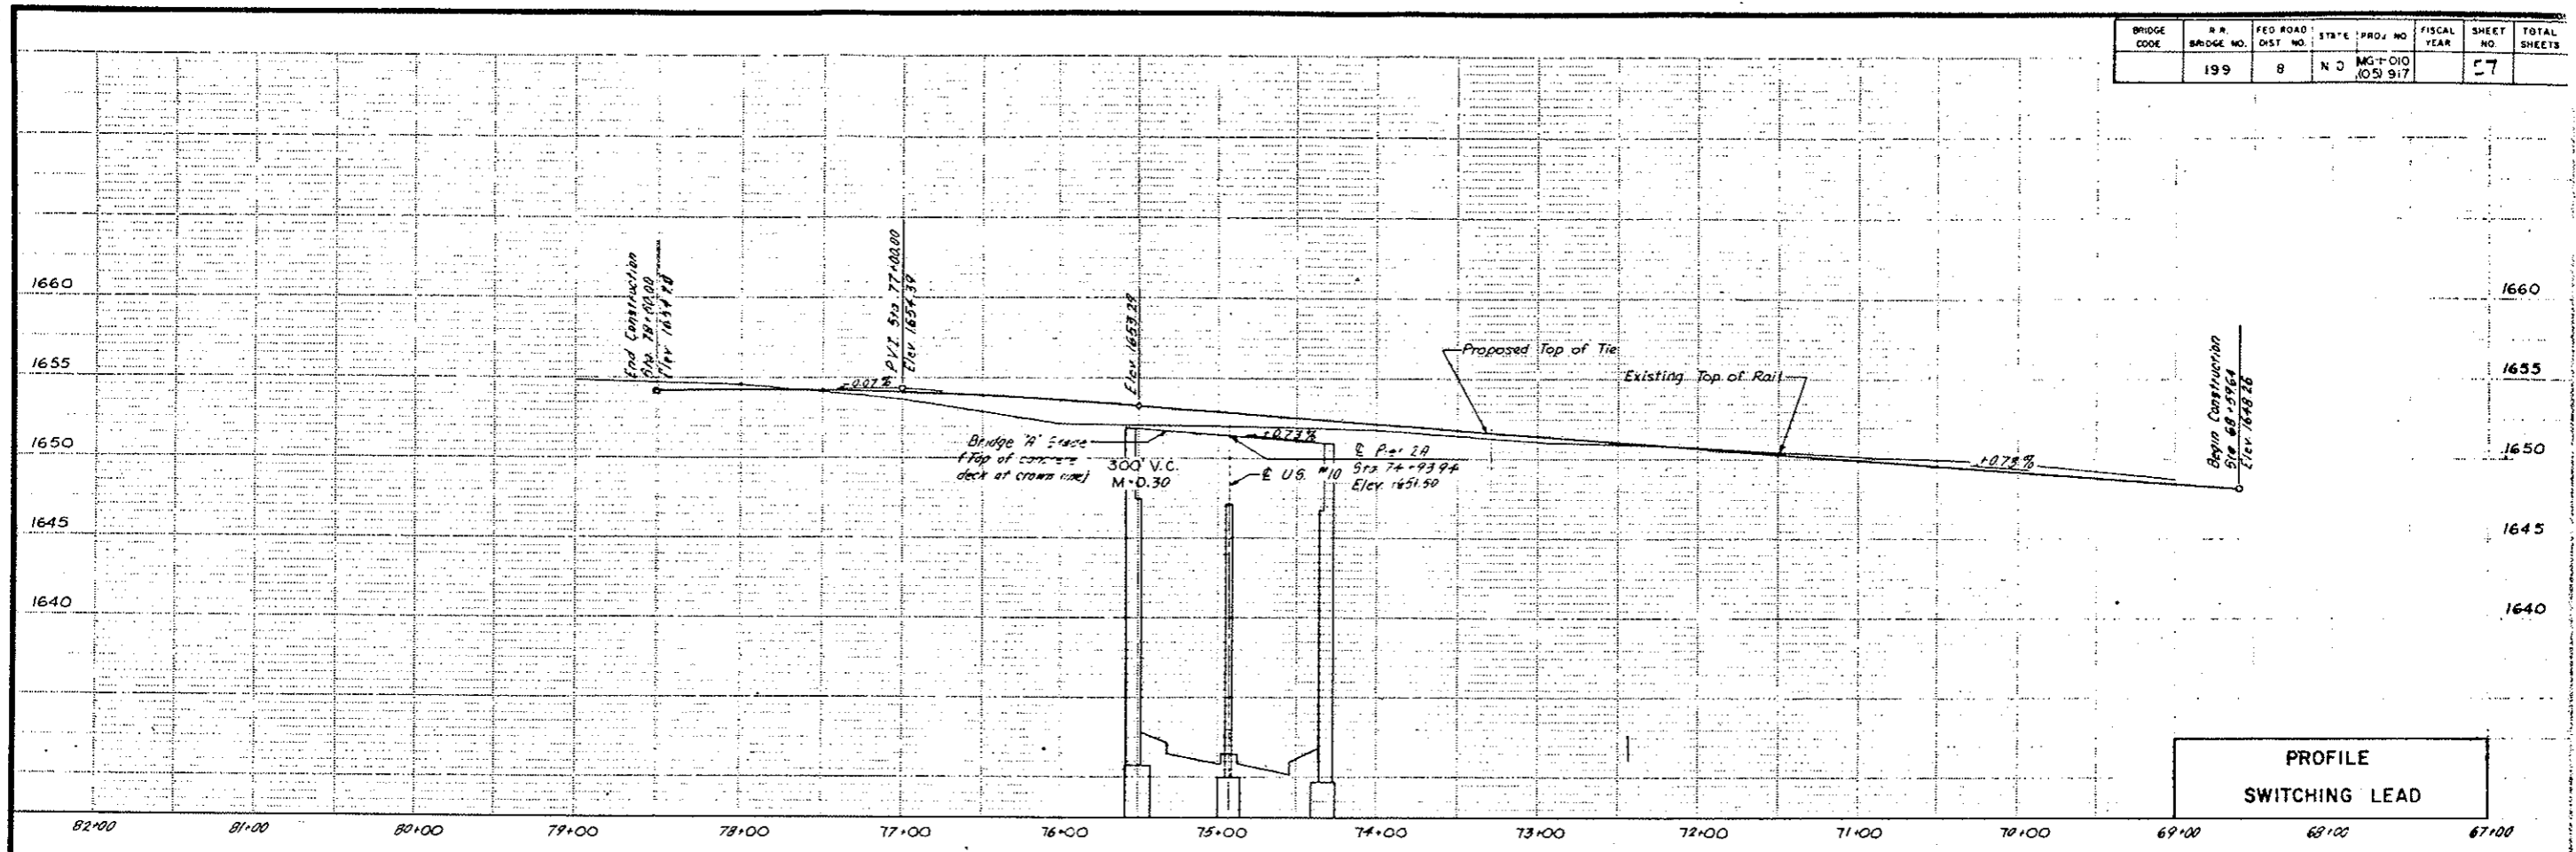

PROFILE SWITCHING LEAD

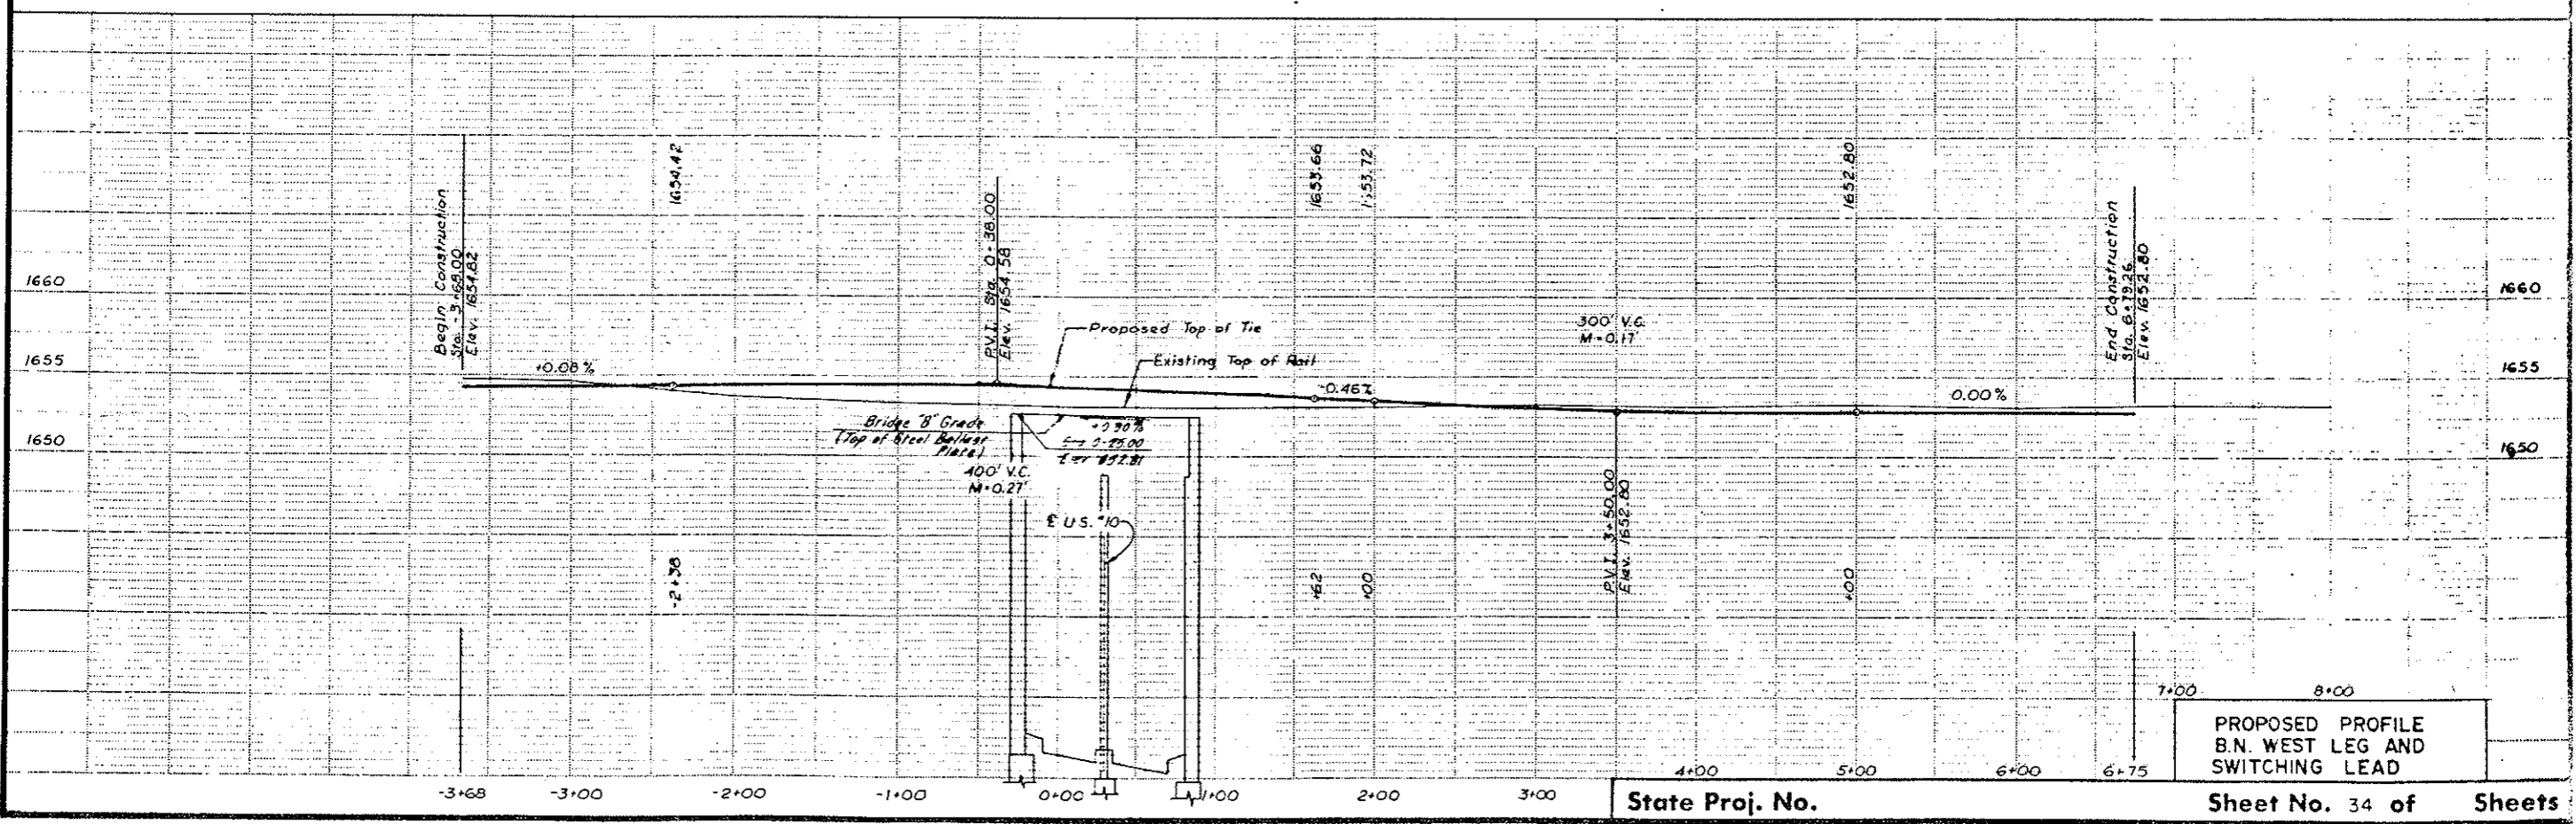

PROPOSED PROFILE B.N. WEST LEG AND SWITCHING LEAD