
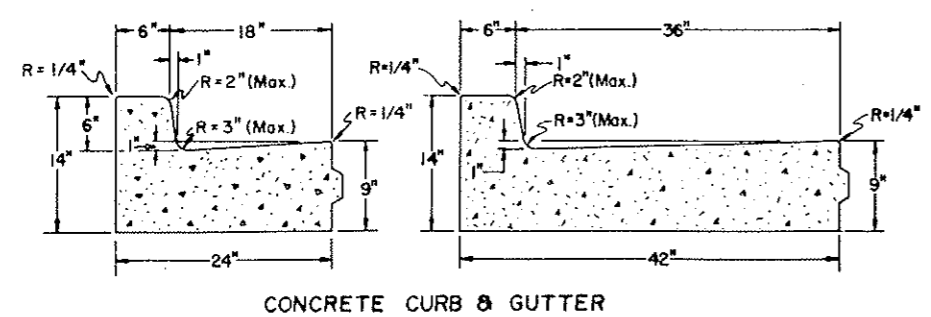
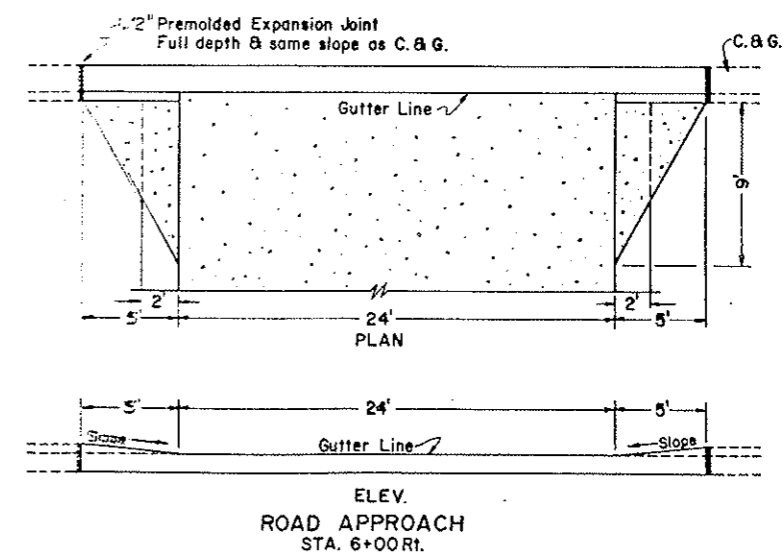
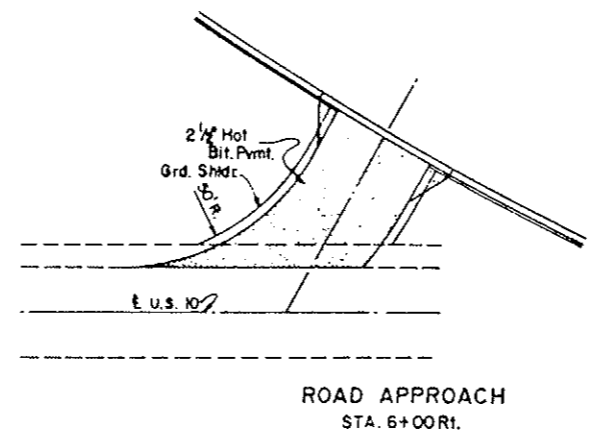
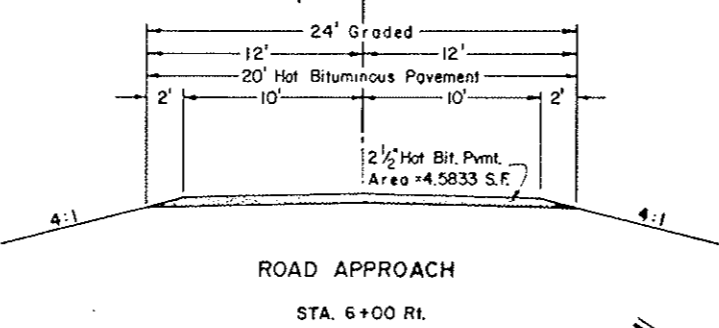
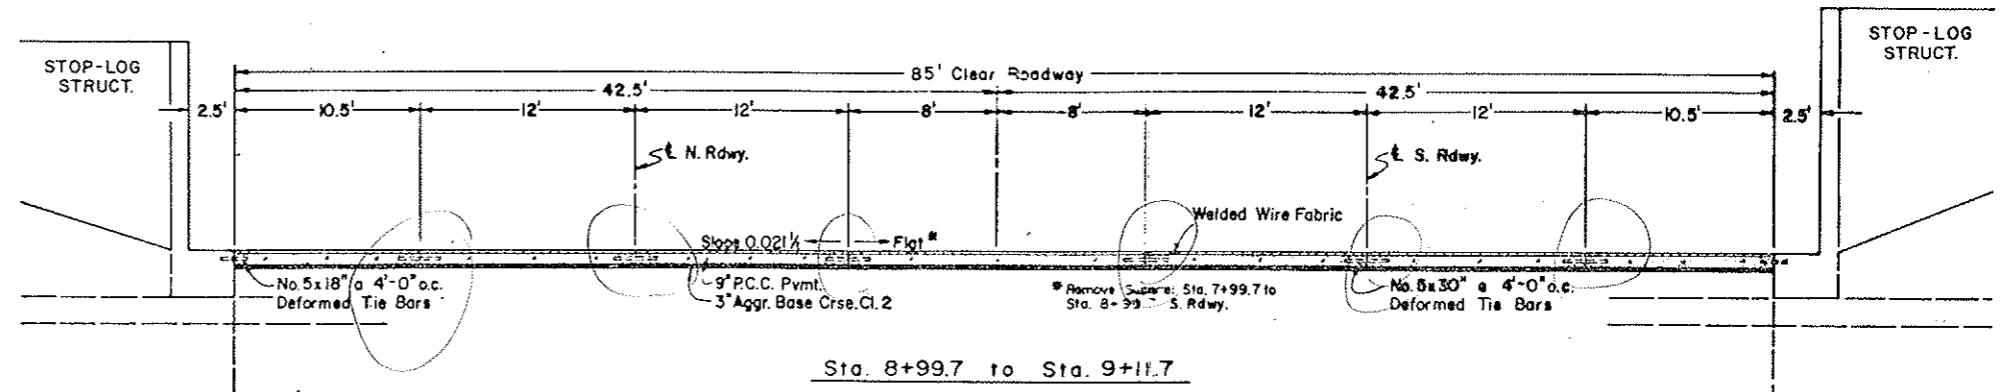
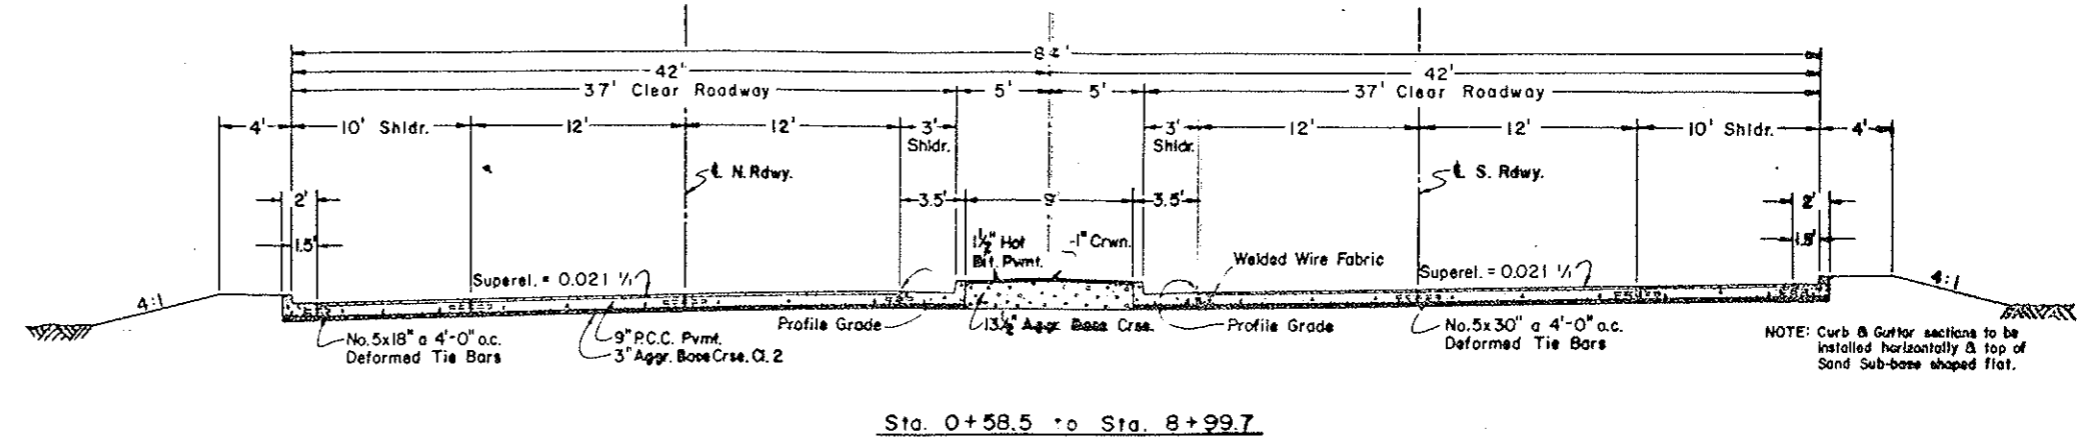


TYPICAL SECTIONS & DETAILS

FED. PROJ. DIST. NO.	STATE	PROJ. NO.	SHEET NO.
0	N.D.	44-1-019 (100)	6

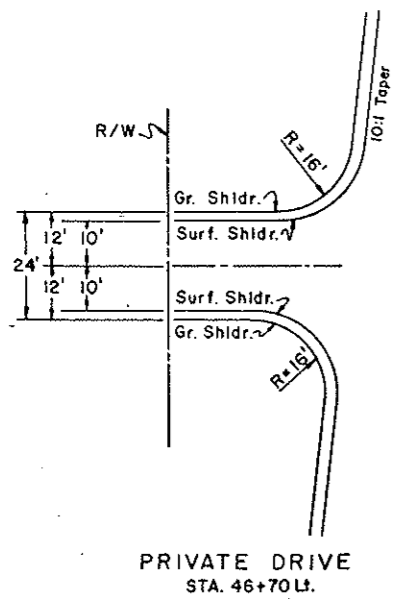

TYPICAL 2' RADII
(Cost of additional Concrete to be included in price bid for Curb & Gutter.)

NOTE: Curb & Gutter sections to be installed horizontally & top of Sand Sub-base shaped flat.