

Install Pavement Marking, Drop on Beads, Type II

FHWA REGION	STATE	FED. AID PROJ. NO.	SHEET NO.
8	N.D.	F-1-094(03)	73

Sta. 121+00 to 126+00 Lt. & Rt. Edge Lines
 Sta. 121+00 to 126+00 Lt. & Rt. Lane Lines
 Sta. 121+00 to 126+00 Lt. & Rt. No Passing Zone Lines
 Left Arrows 2 Ea.



1000 L.F.
 240 L.F.
 1240 L.F.

STOP In Place
 Remove

STOP Sta. 125+00 Lt.
 R1-1-30
 Assembly 1
 Reg-Sign

NO In Place
 Remove

NO Sta. 122+04 Lt.
 R8-3-36
 Light Std. Mtd.

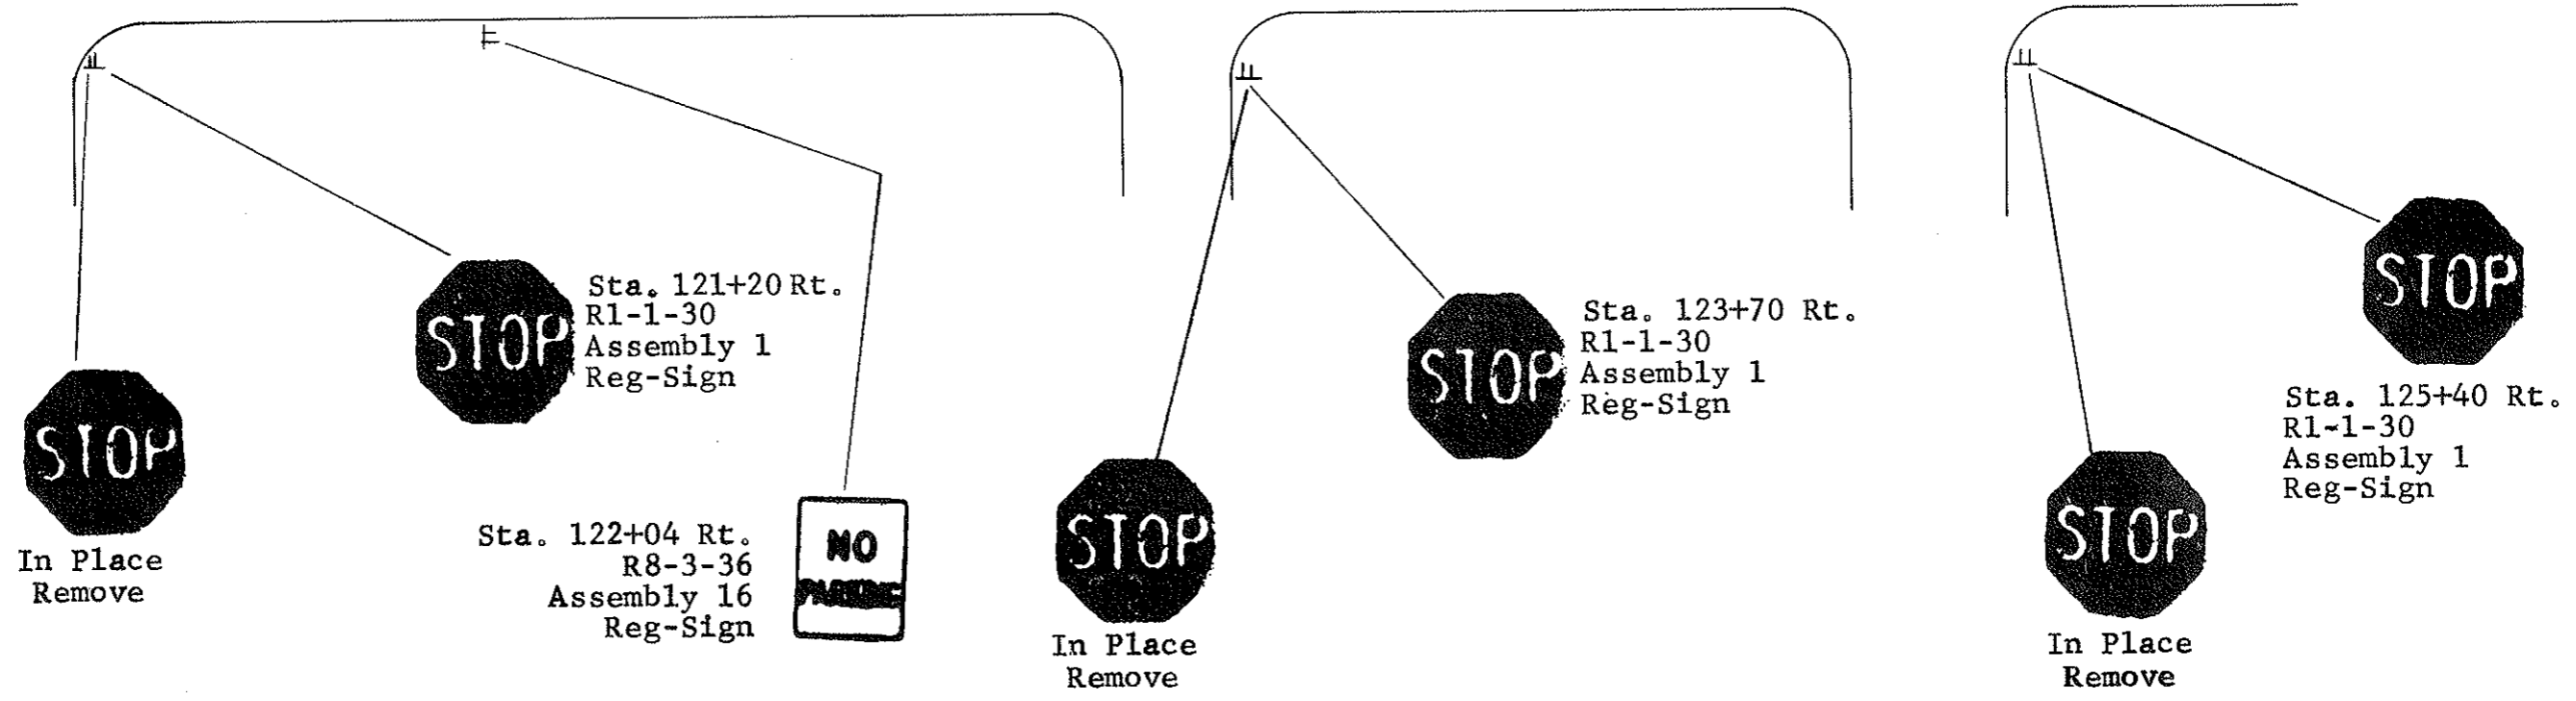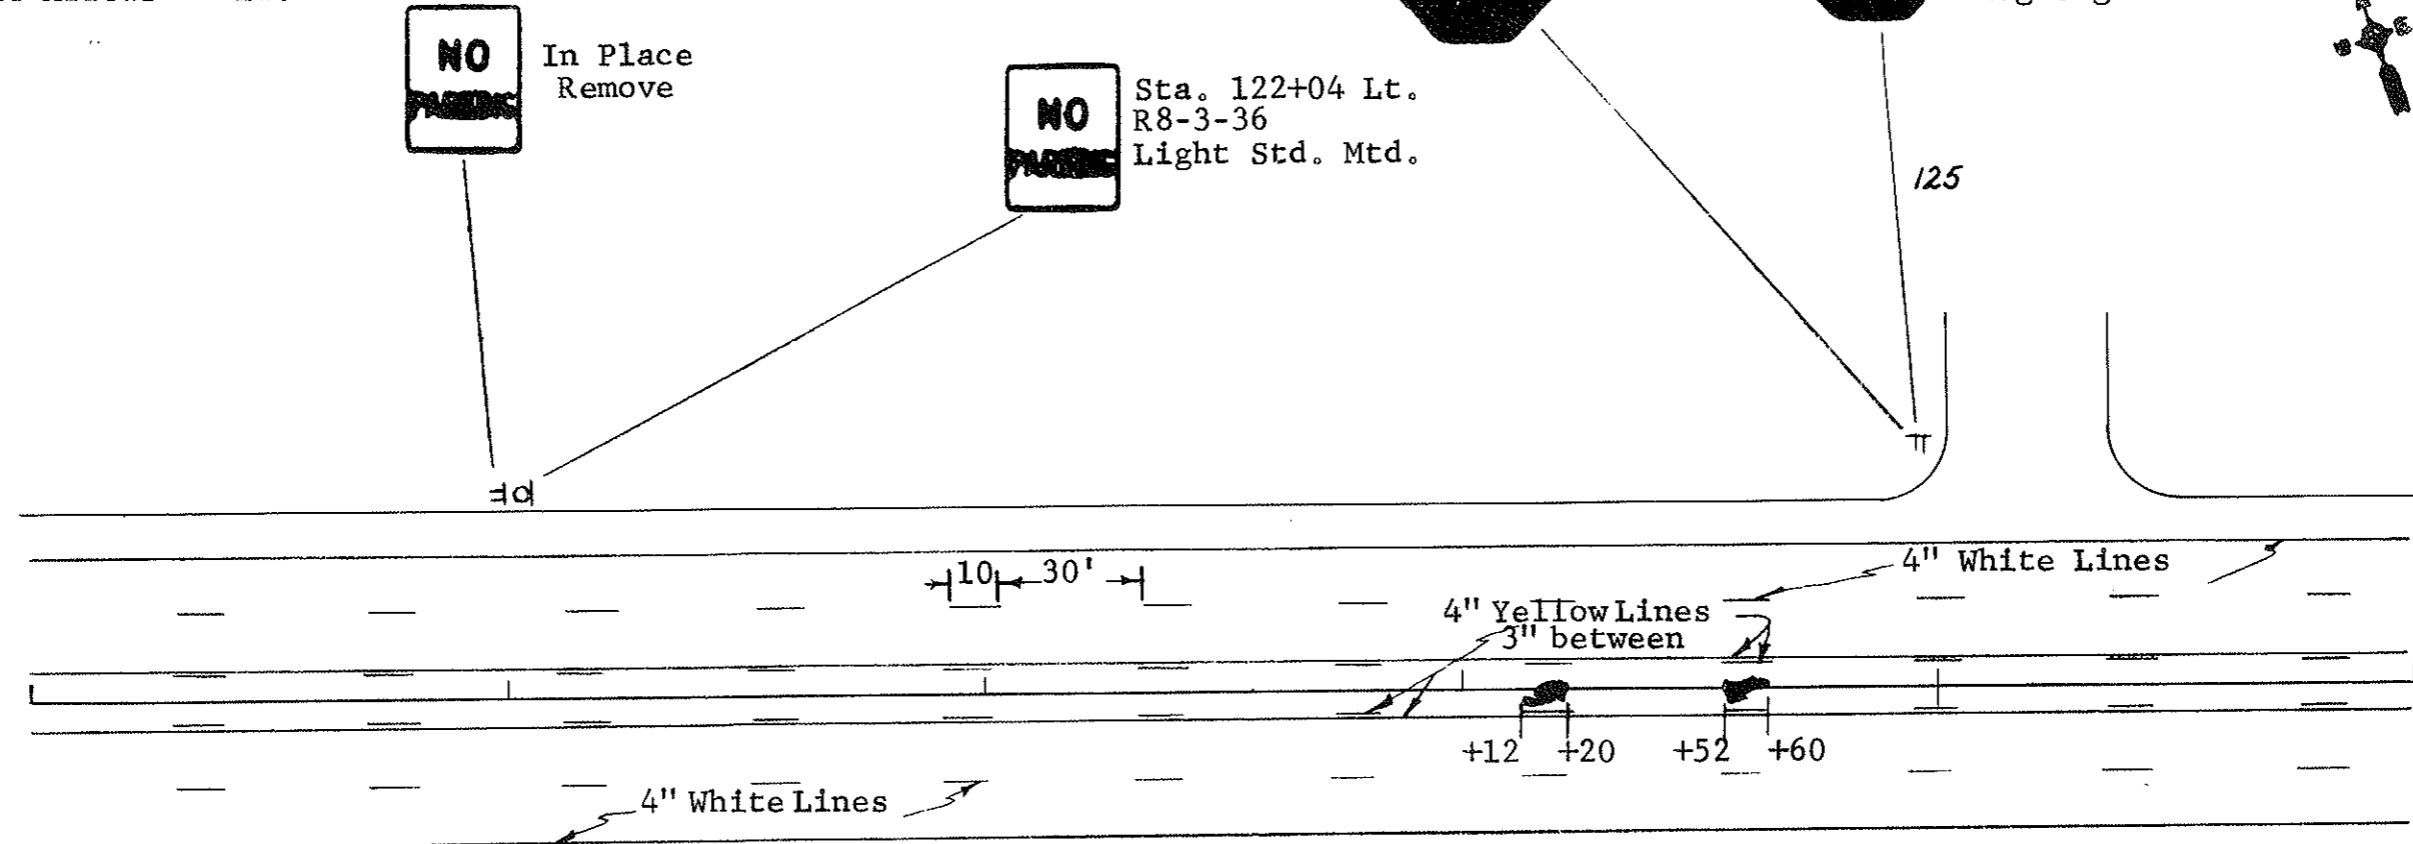

Install Pavement Marking, Drop on Beads, Type II

Sta. 126+00 to 131+00 Lt. & Rt. Edge Lines 1000 L.F.
 Sta. 126+00 to 131+00 Lt. & Rt. Lane Lines 240 L.F.
 Sta. 126+00 to 131+00 Lt. & Rt. No Passing Zone Lines 1240 L.F.

Left Arrows 2 Ea.

FHWA REGION	STATE	FED. AID PROJ. NO.	SHEET NO.
8	N.D.	F-1-094(03)	74

