


Install Pavement Marking, Drop on Beads, Type II

Sta. 81+00 to 86+00 Lt. & Rt. Edge Lines 1000 L.F.
 Sta. 81+00 to 86+00 Lt. & Rt. Lane Lines 250 L.F.
 Sta. 81+00 to 86+00 Lt. & Rt. No Passing Zone Lines 1250 L.F.
 Left Arrows 2 Ea.

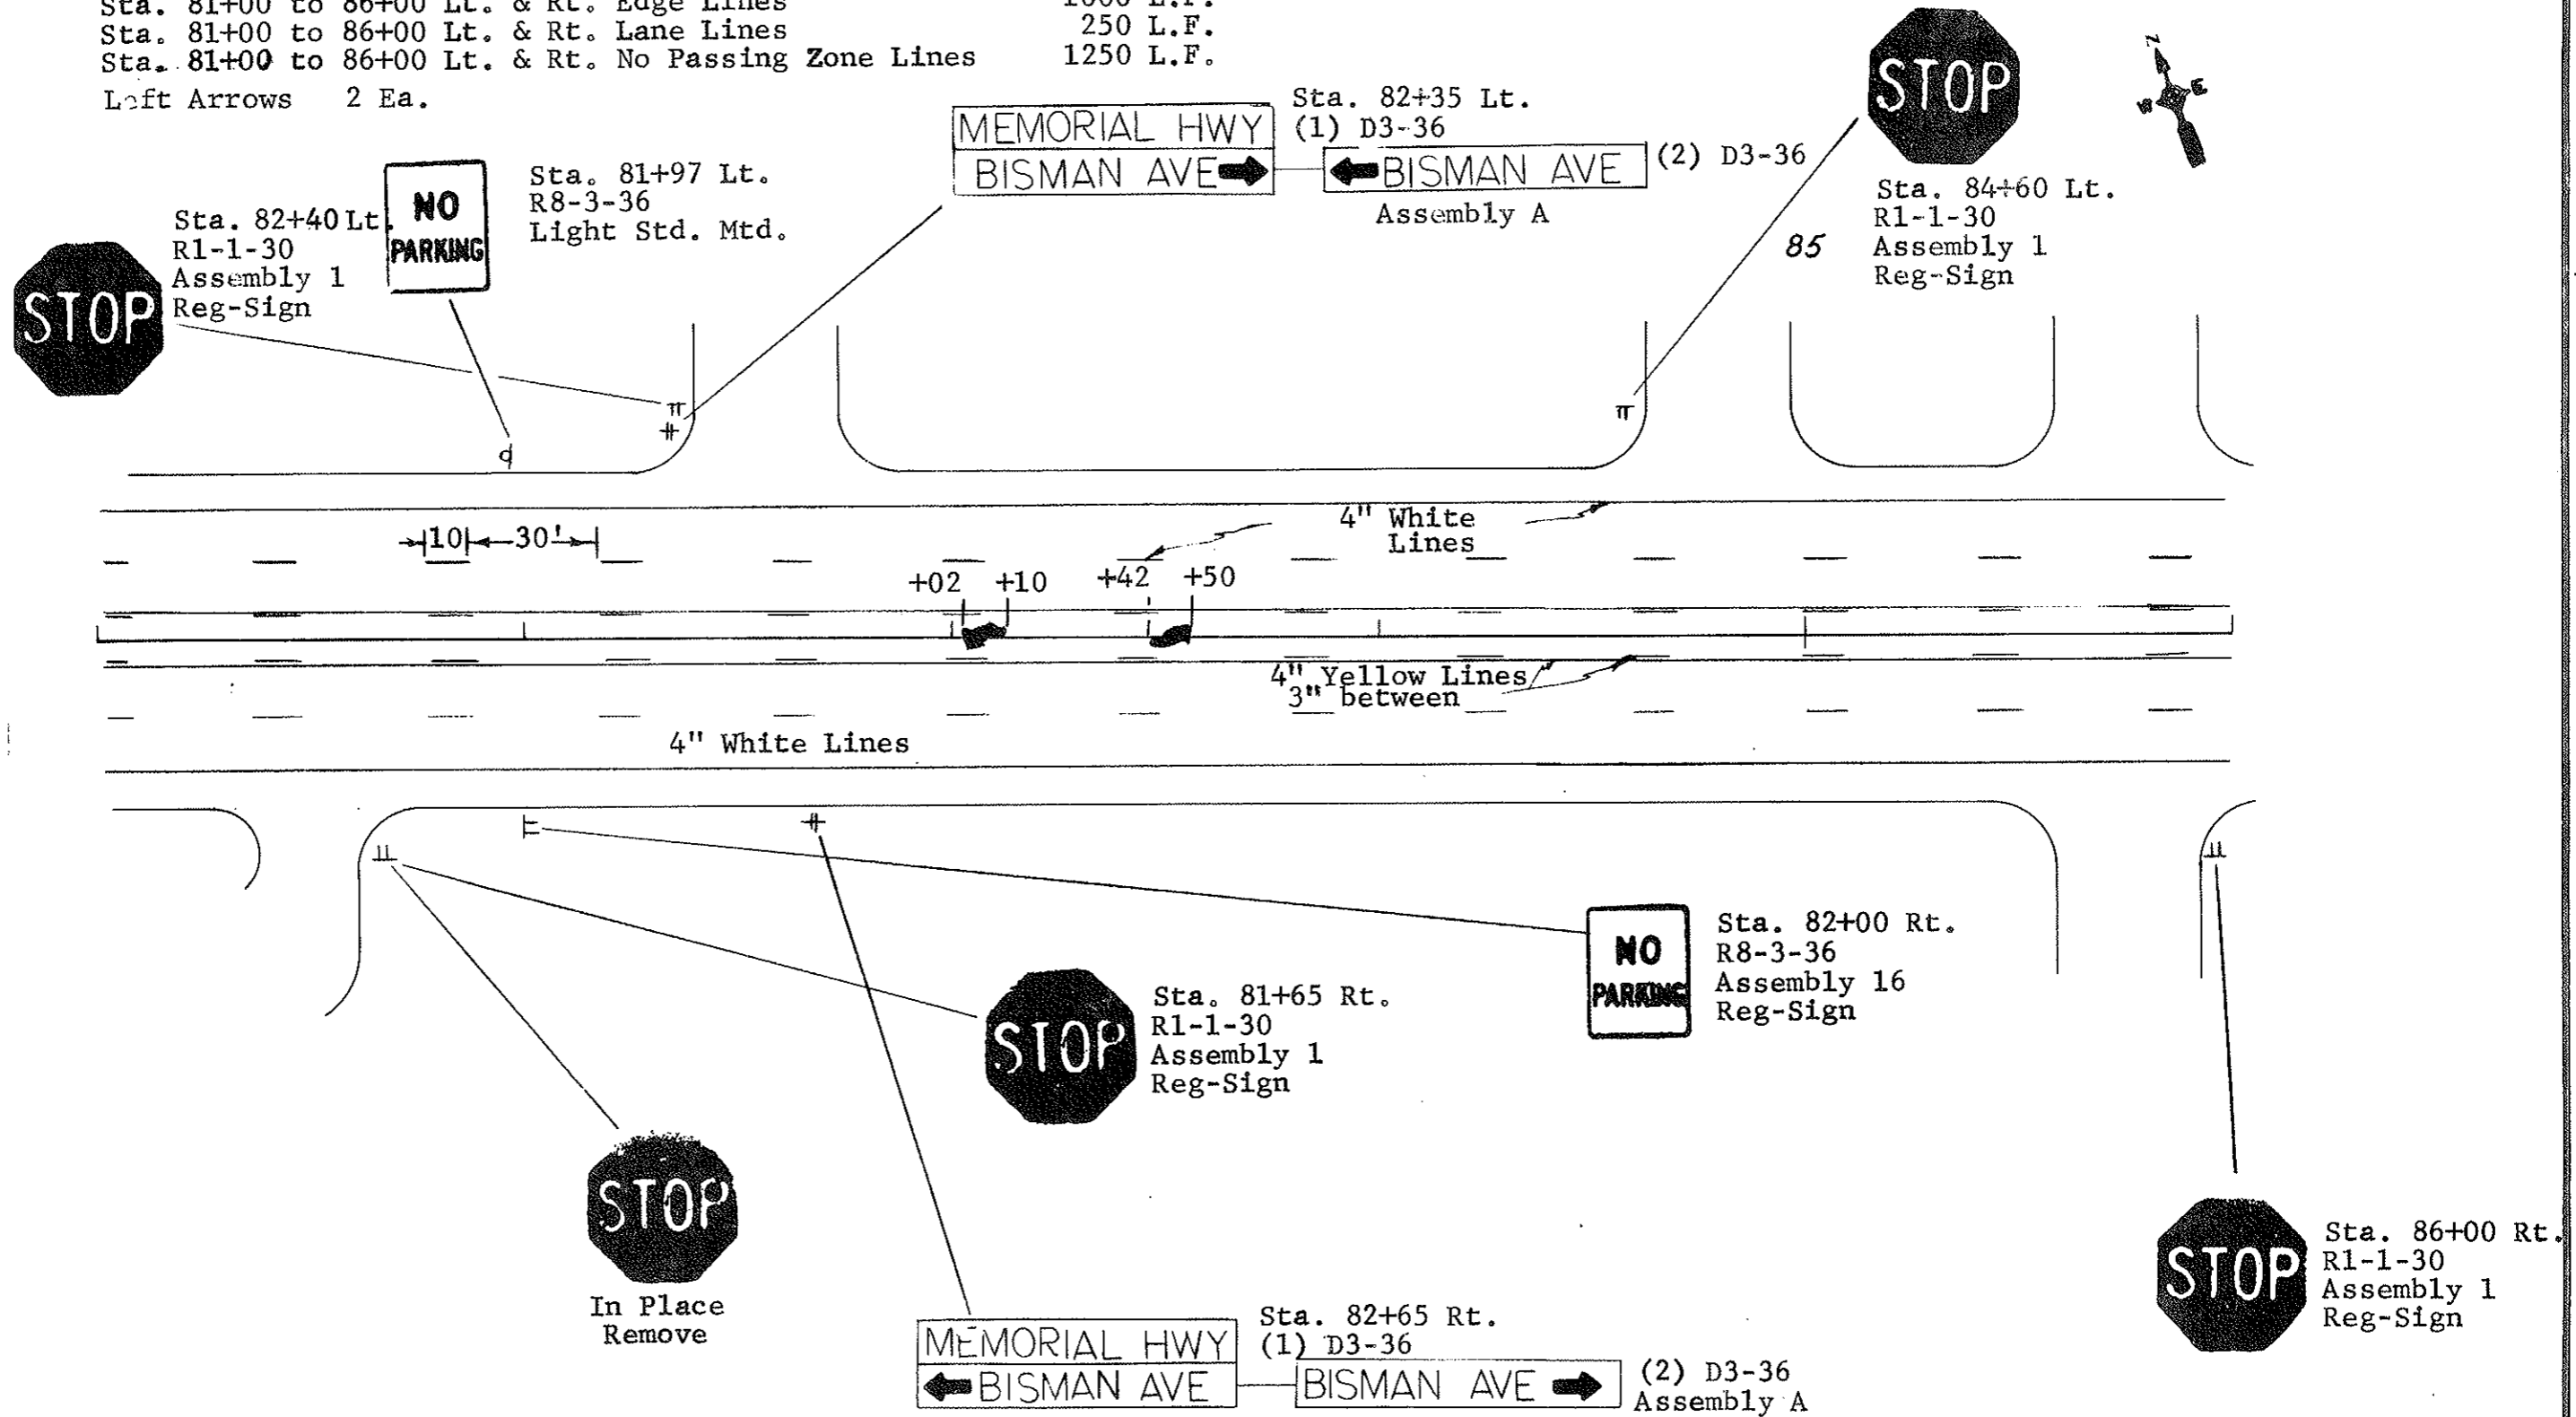

Install Pavement Marking, Drop on Beads, Type II

FHWA REGION	STATE	FED. AID PROJ. NO.	SHEET NO.
8	N.D.	F-1-094(03)	66

Sta. 86+00 to 91+00 Lt. & Rt. Edge Lines 1000 L.F.
 Sta. 86+00 to 91+00 Lt. & Rt. Lane Lines 240 L.F.
 Sta. 86+00 to 91+00 Lt. & Rt. No Passing Zone Lines 1240 L.F.
 Left Arrows 2 Ea.



Sta. 86+25 Lt.
 R1-1-30
 Assembly 1
 Reg-Sign



Sta. 86+21 Lt.
 R8-3-36
 Light Std. Mtd.




Sta. 87+65 Lt.
 R1-1-30
 Assembly 1
 Reg-Sign



Sta. 89+85 Lt.
 R1-1-30
 Assembly 1
 Reg-Sign

90

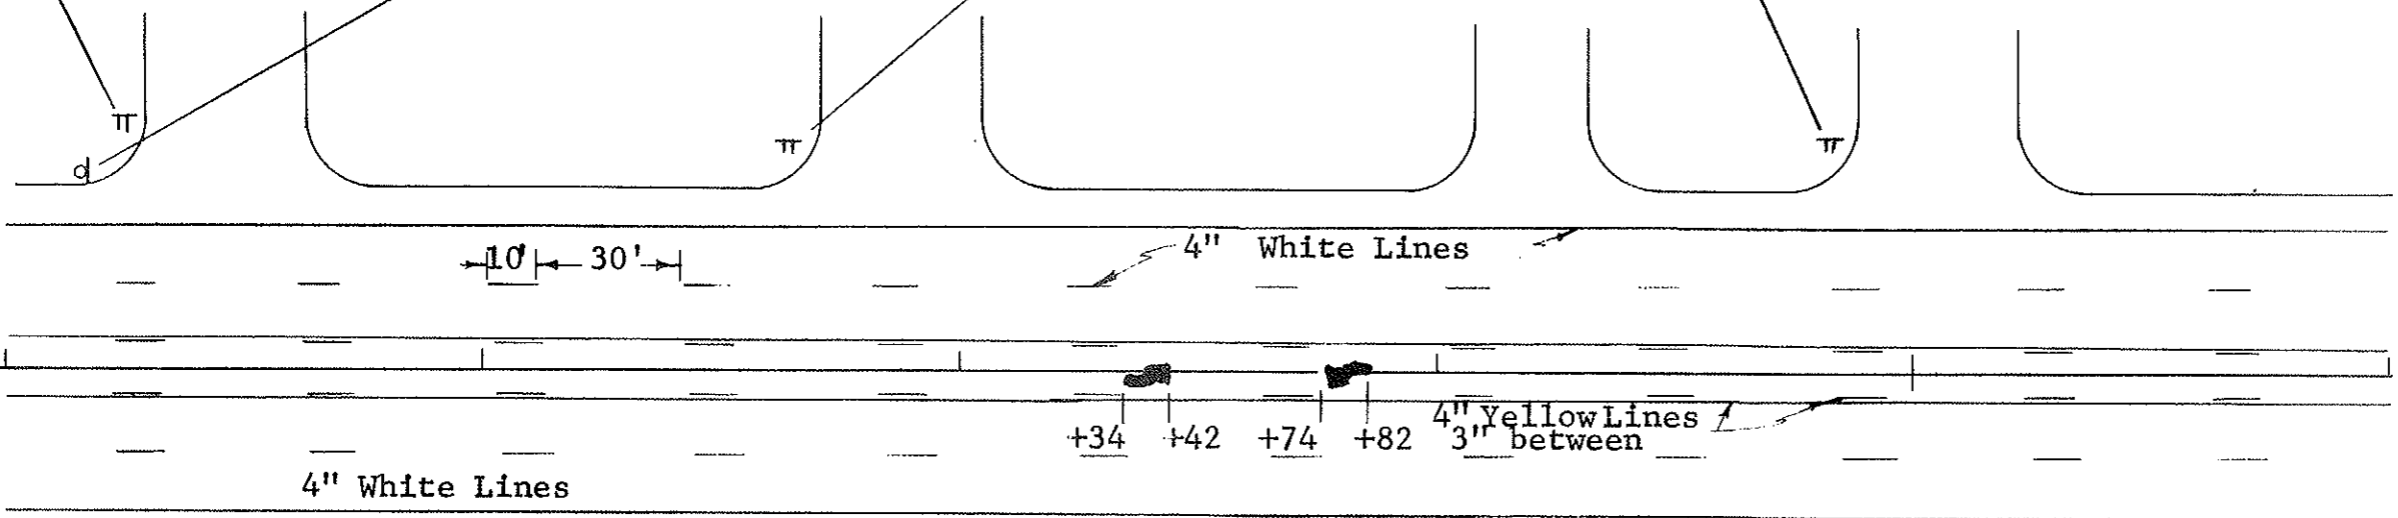

F



Sta. 86+21 Rt.
 R8-3-36
 Assembly 16
 Reg-Sign