


Install 2" Dia. Rigid Conduit

Sta. 127+95-41' Lt. to 128+45-41' Lt. 50 L.F.

Sta. 130+80-41' Lt. to 131+20-41' Lt. 40 L.F.



130

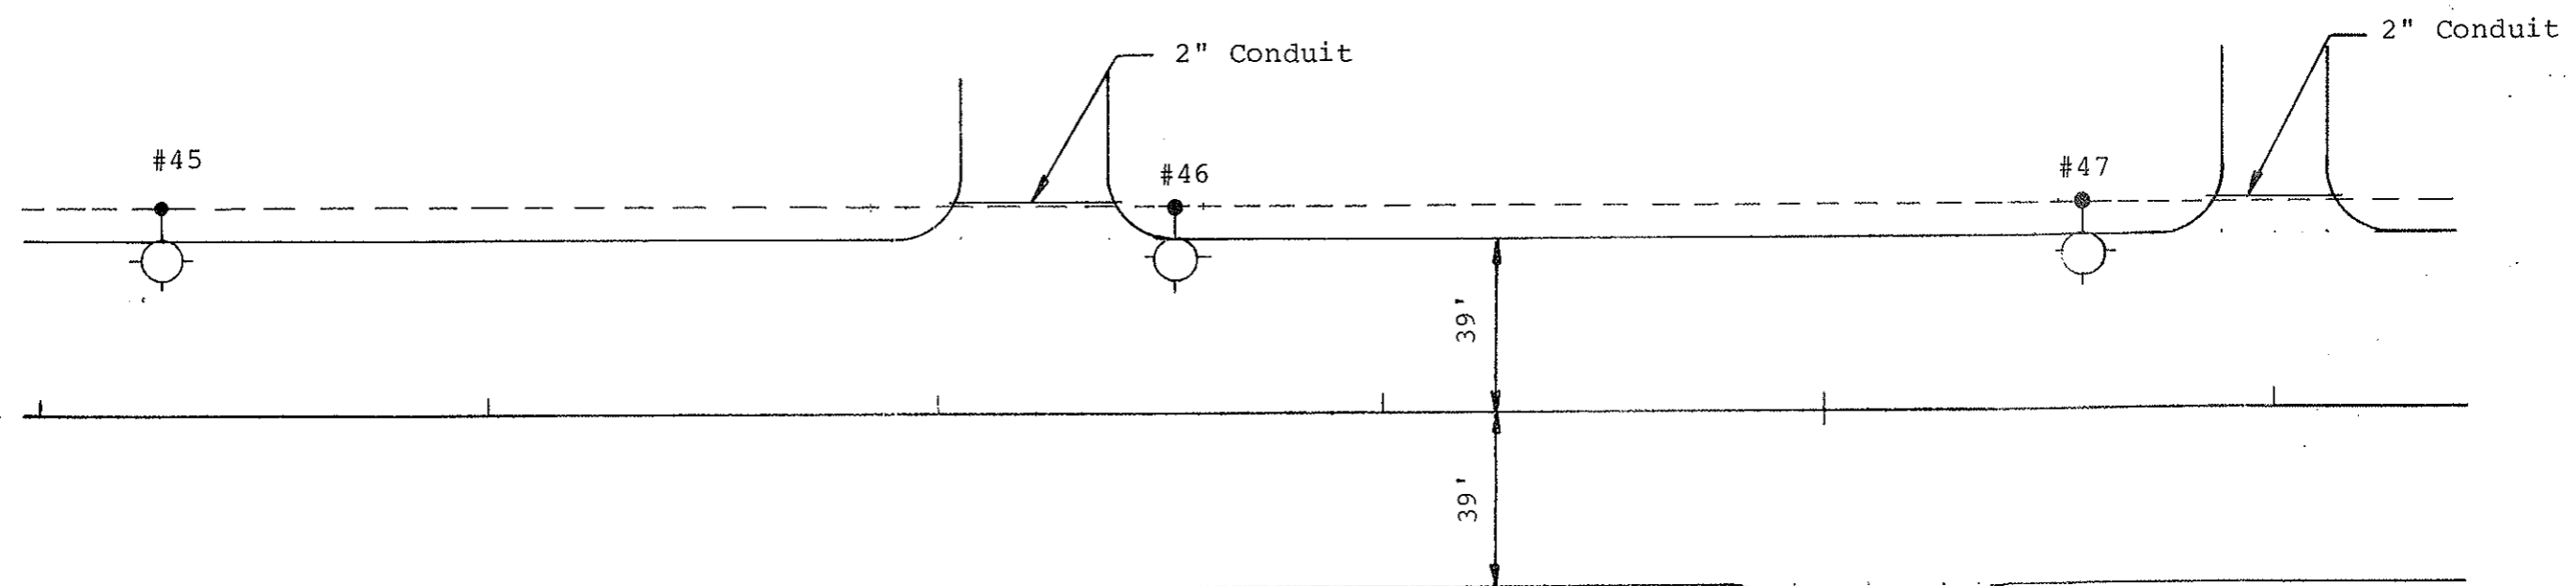

SUMMARY OF QUANTITIES							
Cable Trench-Type II		Concrete Foundations-Highway Lighting	2" Dia. Rigid Conduit	Multiple Underground Conductor 3 No. 4, 1 No. 6, Style USE	Multiple Underground Conductor 3 No. 4, 1 No. 6 Style USE (City Funds Only)	Light Std., 6' M.A., 40' Mtg. Height-Breakaway-Festoon	Sodium Vapor Luminaire-400 Watt
LF		Ea.	LF	LF	LF	Ea.	Ea.
TOTAL	444	3	90	418	140	3	3

NO.	STATION	OFFSET	WATTAGE	CIRCUIT	IES TYPE
45	126+28	41' Lt.	400	C-1	M-S-III
46	128+53	41' Lt.	400	C-1	M-S-III
47	130+58	41' Lt.	400	C-1	M-S-III


LIGHTING SYSTEM
The Mandan Strip Road
Mandan, N.D.

Install 2" Dia. Rigid Conduit

Sta. 131+65-41' Lt. to 132+15-41' Lt. 50 L.F.
 Sta. 132+50-41' Lt. to 133+00-41' Lt. 50 L.F.



135

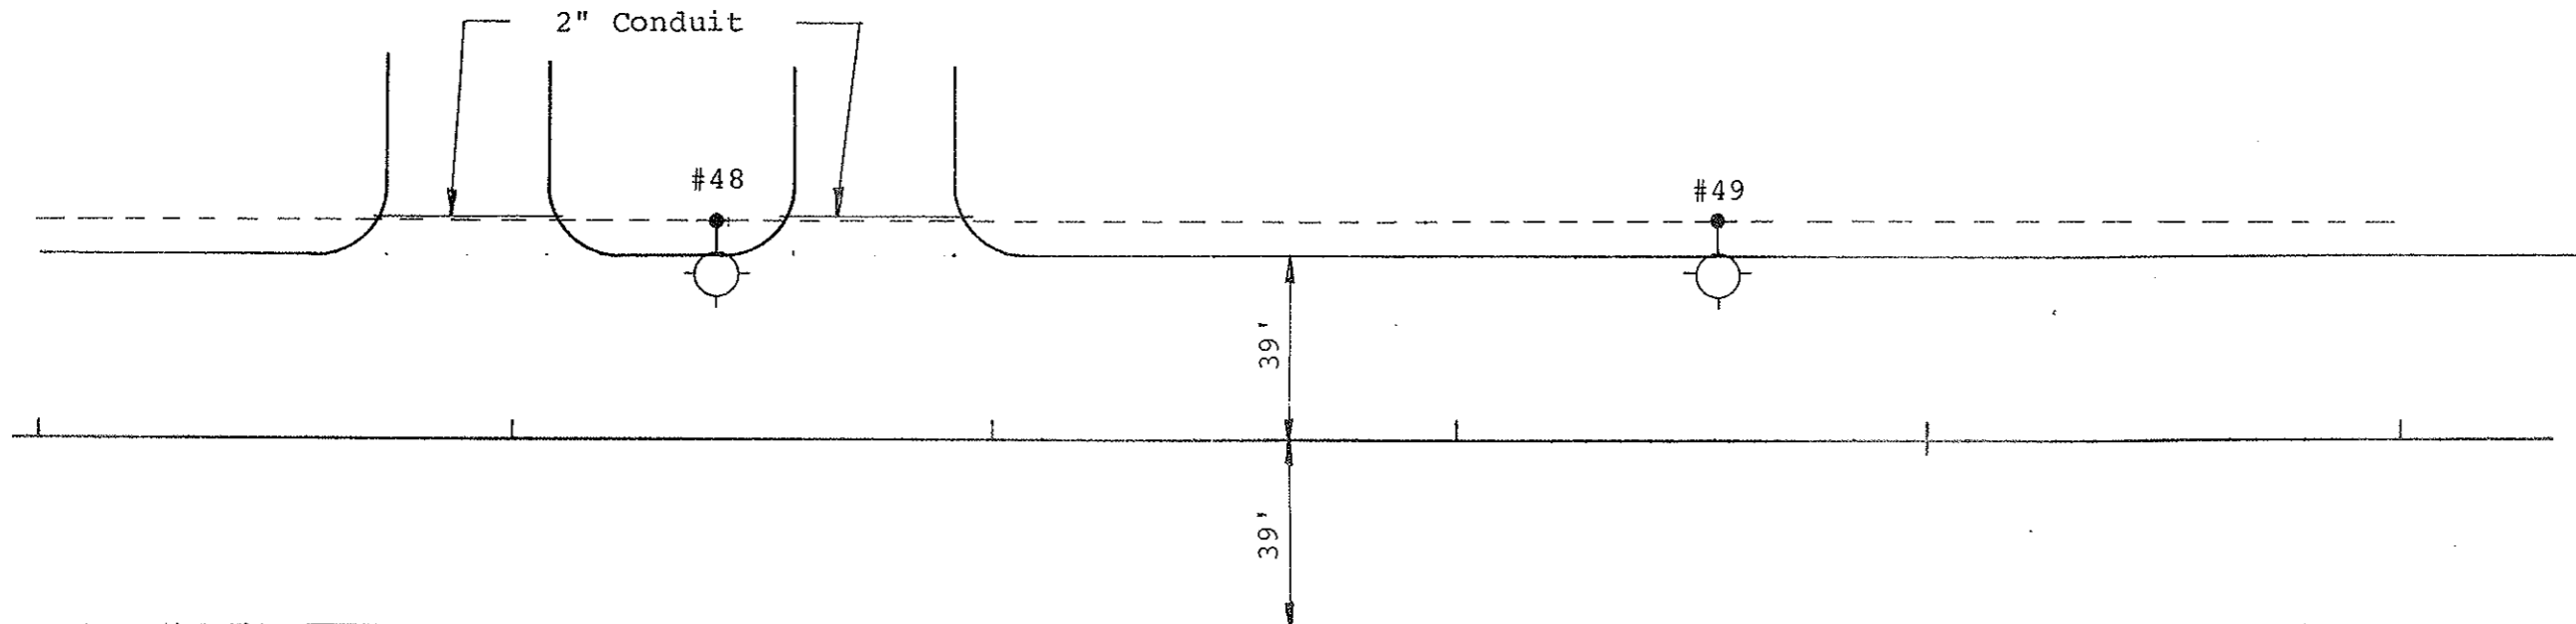

SUMMARY OF QUANTITIES

	Cable Trench-Type II	Concrete Foundations-Highway Lighting	2" Dia. Rigid Conduit	Multiple Underground Conductor 3 No. 4, 1 No. 6, Style USE	Light Std., 6' M.A., 40' Mtg. Height-Breakaway-Festoon	Sodium Vapor Luminaire- 400 Watt	Multiple Underground Conductor 3 No. 4, 1 No. 6 Style USE (City Funds Only)
	LF	Ea.	LF	LF	Ea.	Ea.	LF
TOTAL	356	2	100	354	2	2	118

NO.	STATION	OFFSET	WATTAGE	CIRCUIT	IES TYPE
48	132+42	41' Lt.	400	C-1	M-S-III
49	134+55	41' Lt.	400	C-1	M-S-III

LIGHTING SYSTEM
 The Mandan Strip Road
 Mandan, N.D.