


FHWA REGION	STATE	PROJECT NO.	SHEET NO.
8	ND	HEU-1-806(032)069	19


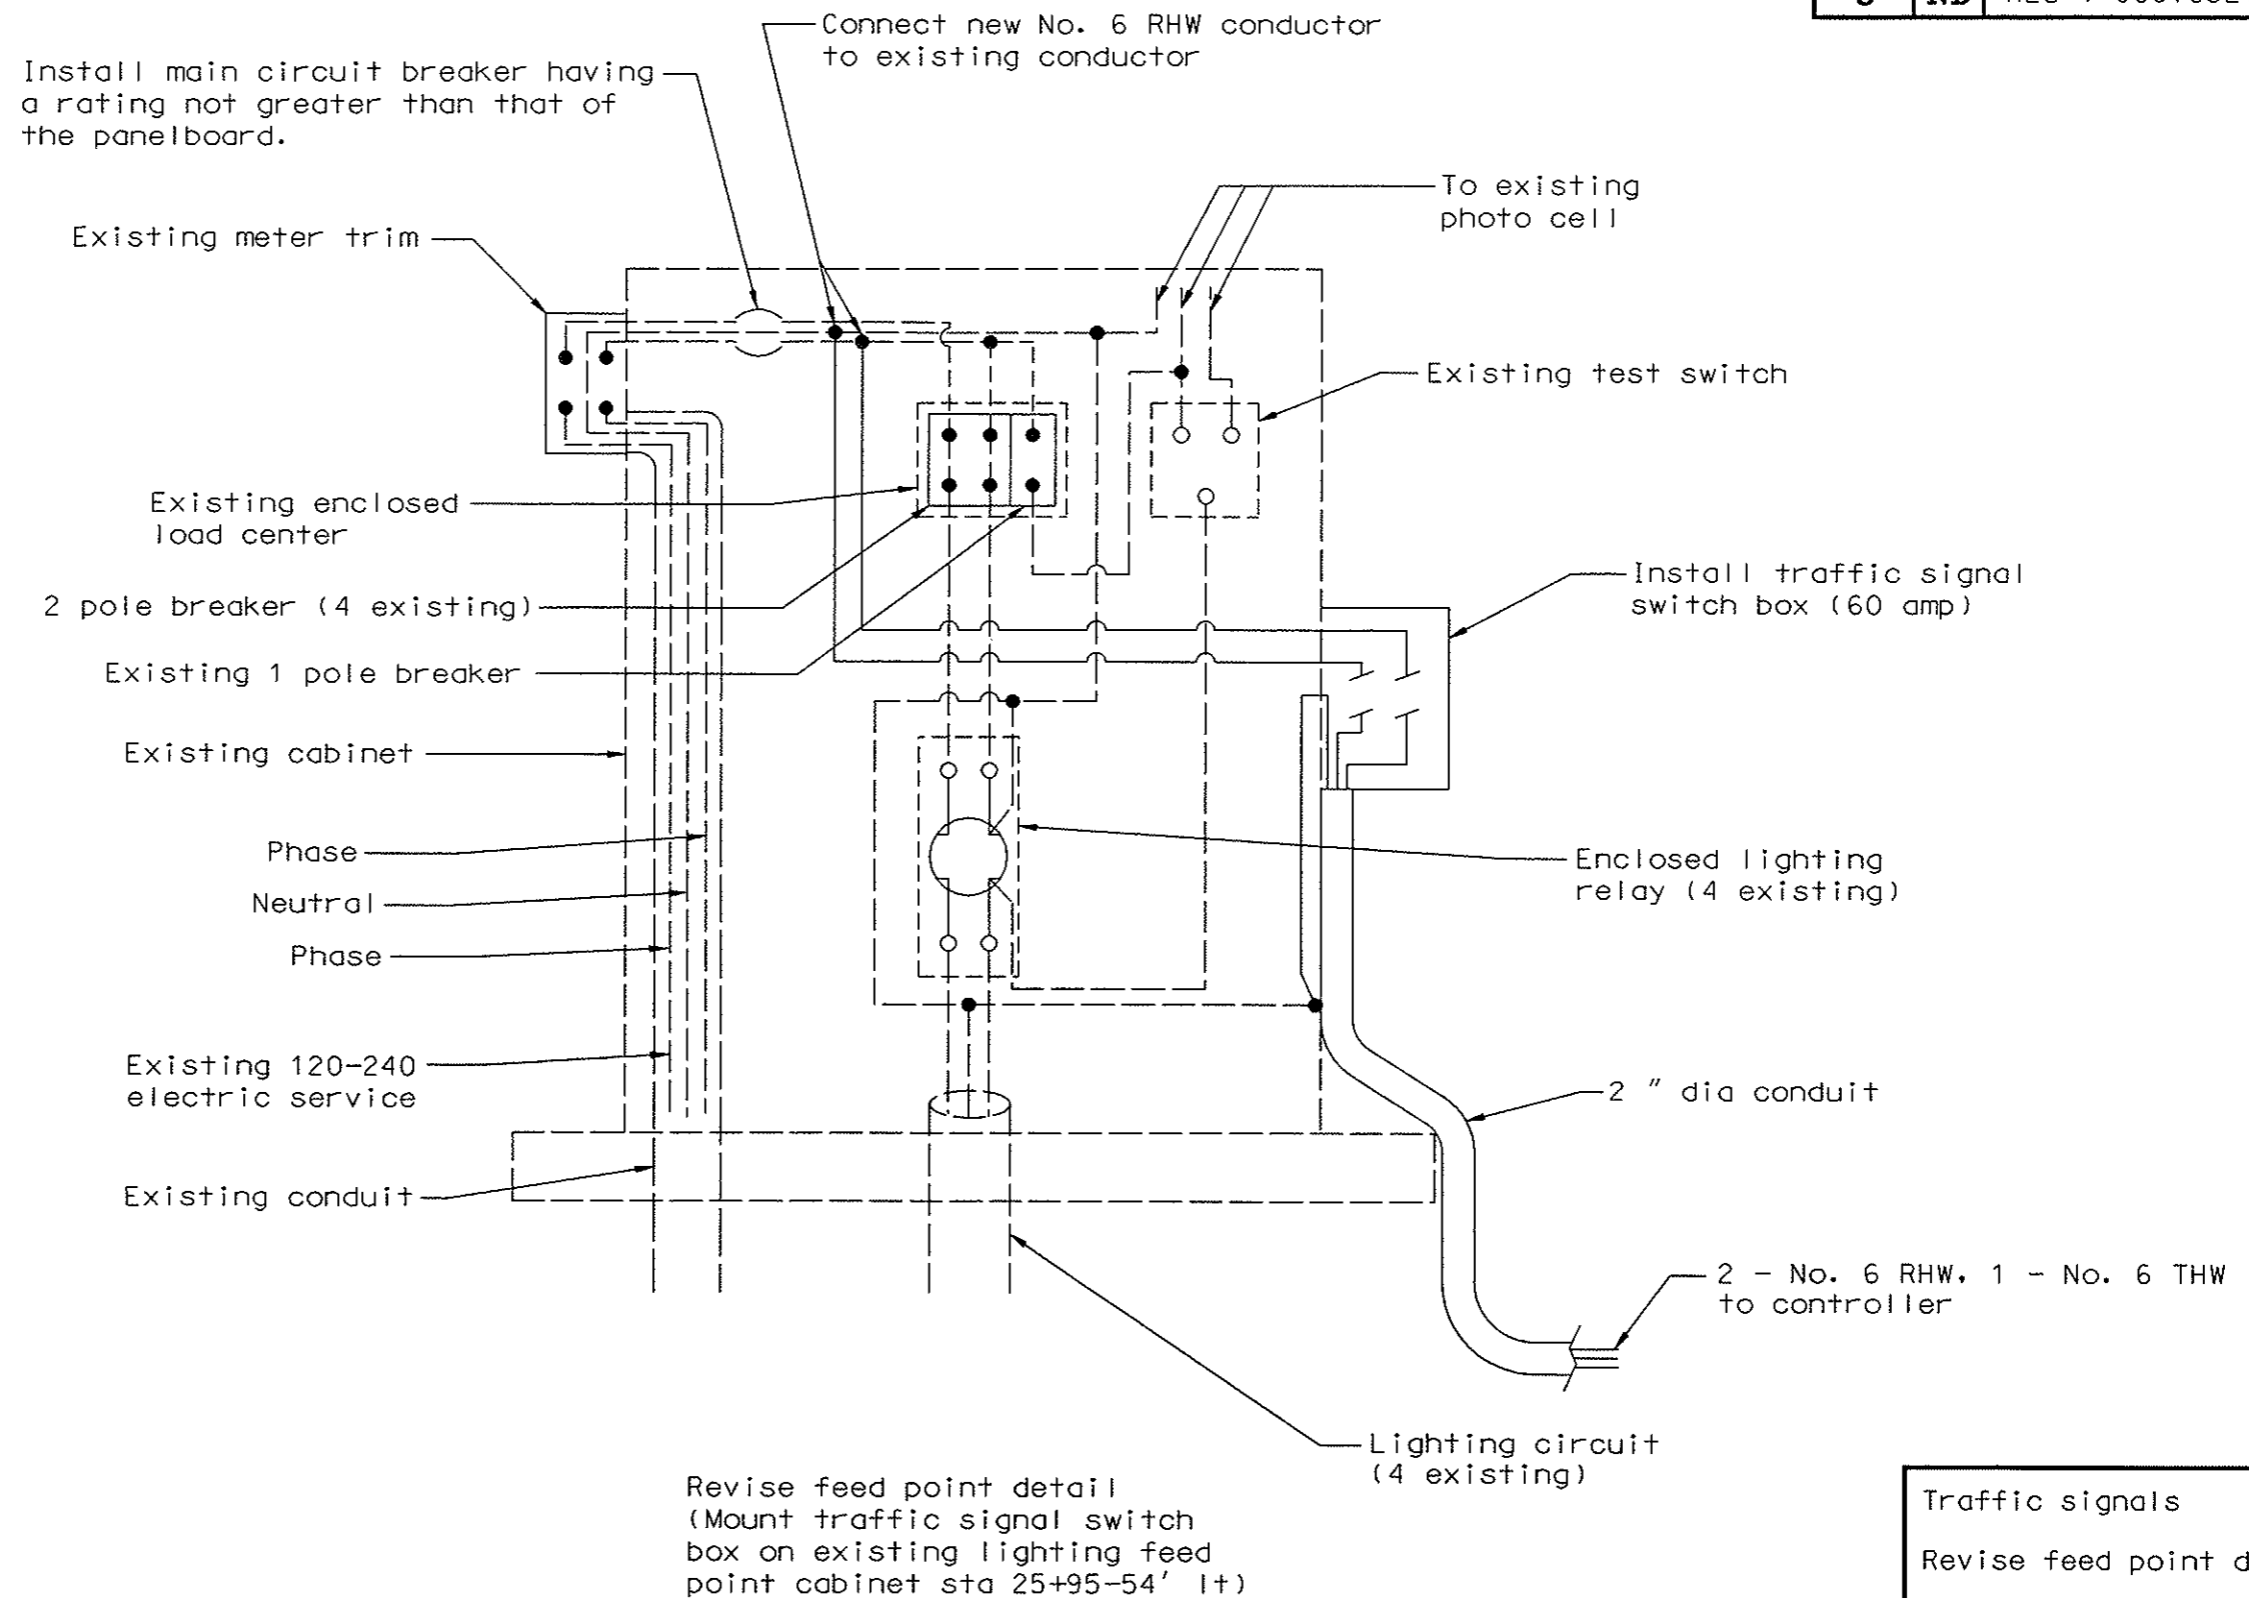


Traffic signals
 Revise feed point detail
 6th Av SE (ND 1806) &
 3rd St SE
 Mandan, ND

EHWA REGION	STATE	PROJECT NO.	SHEET NO.
8	ND	HEU-1-806(032)069	20

Note: The contractor shall drill the 1.5" dia holes, cut the saw slot in the existing pavement, install the 1" conduit and microloop detectors. The 1" conduit is filled with sand, the saw slot sealed with sealant, and the microloops tested for continuity.

Note: The 1.5 inch dia holes shall be drilled a minimum of 2" below the bottom of the microloop detector probe.

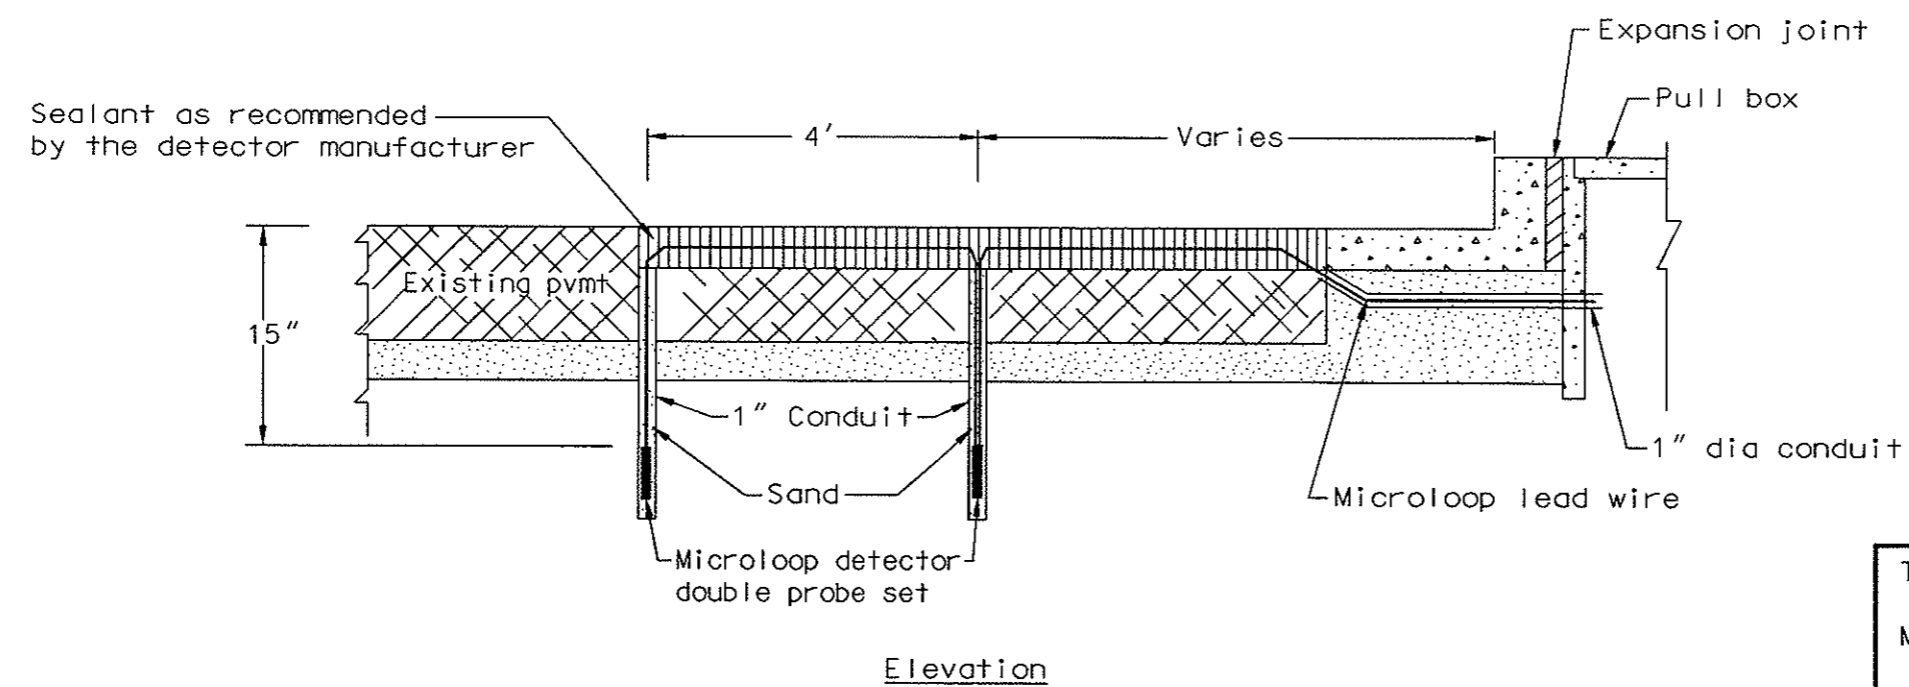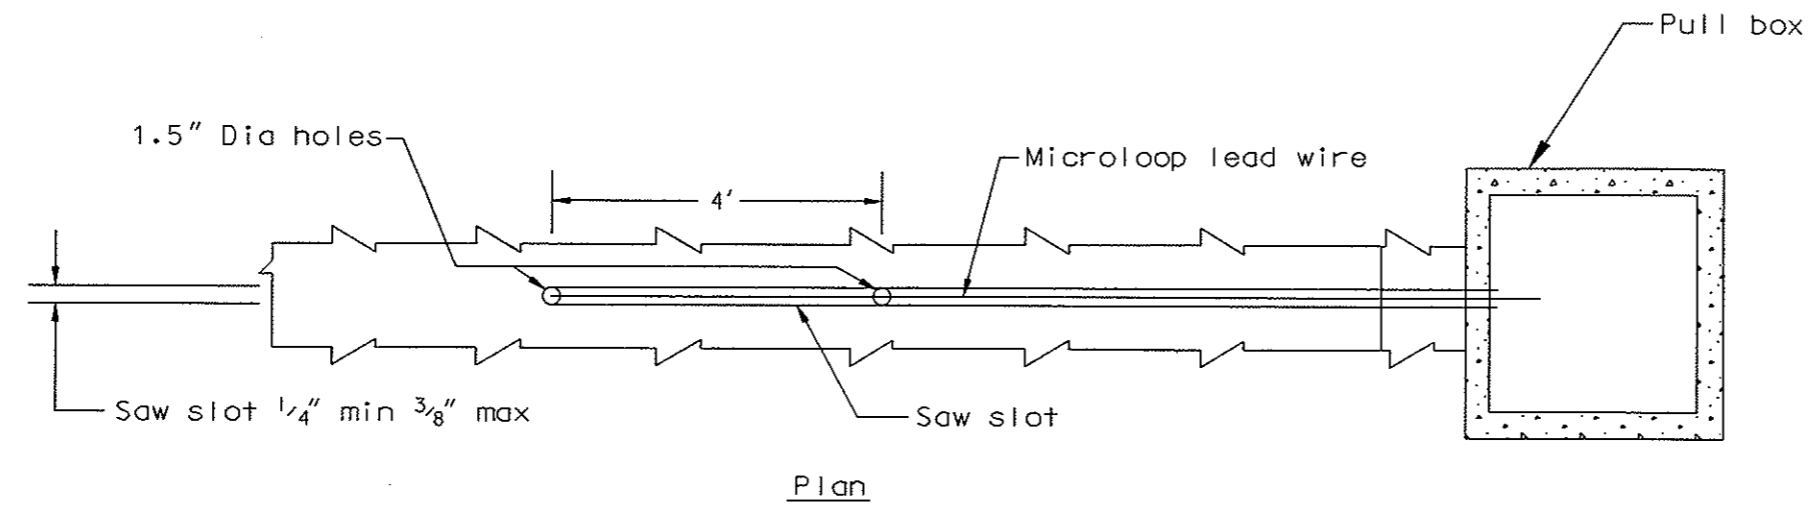

Traffic signals
 Microloop detail
 6th Av SE (ND 1806) &
 3rd St SE
 Mandan, ND