


FHWA REGION	STATE	PROJECT NO.	SHEET NO.
8	ND	HEU-1-806(032)069	34

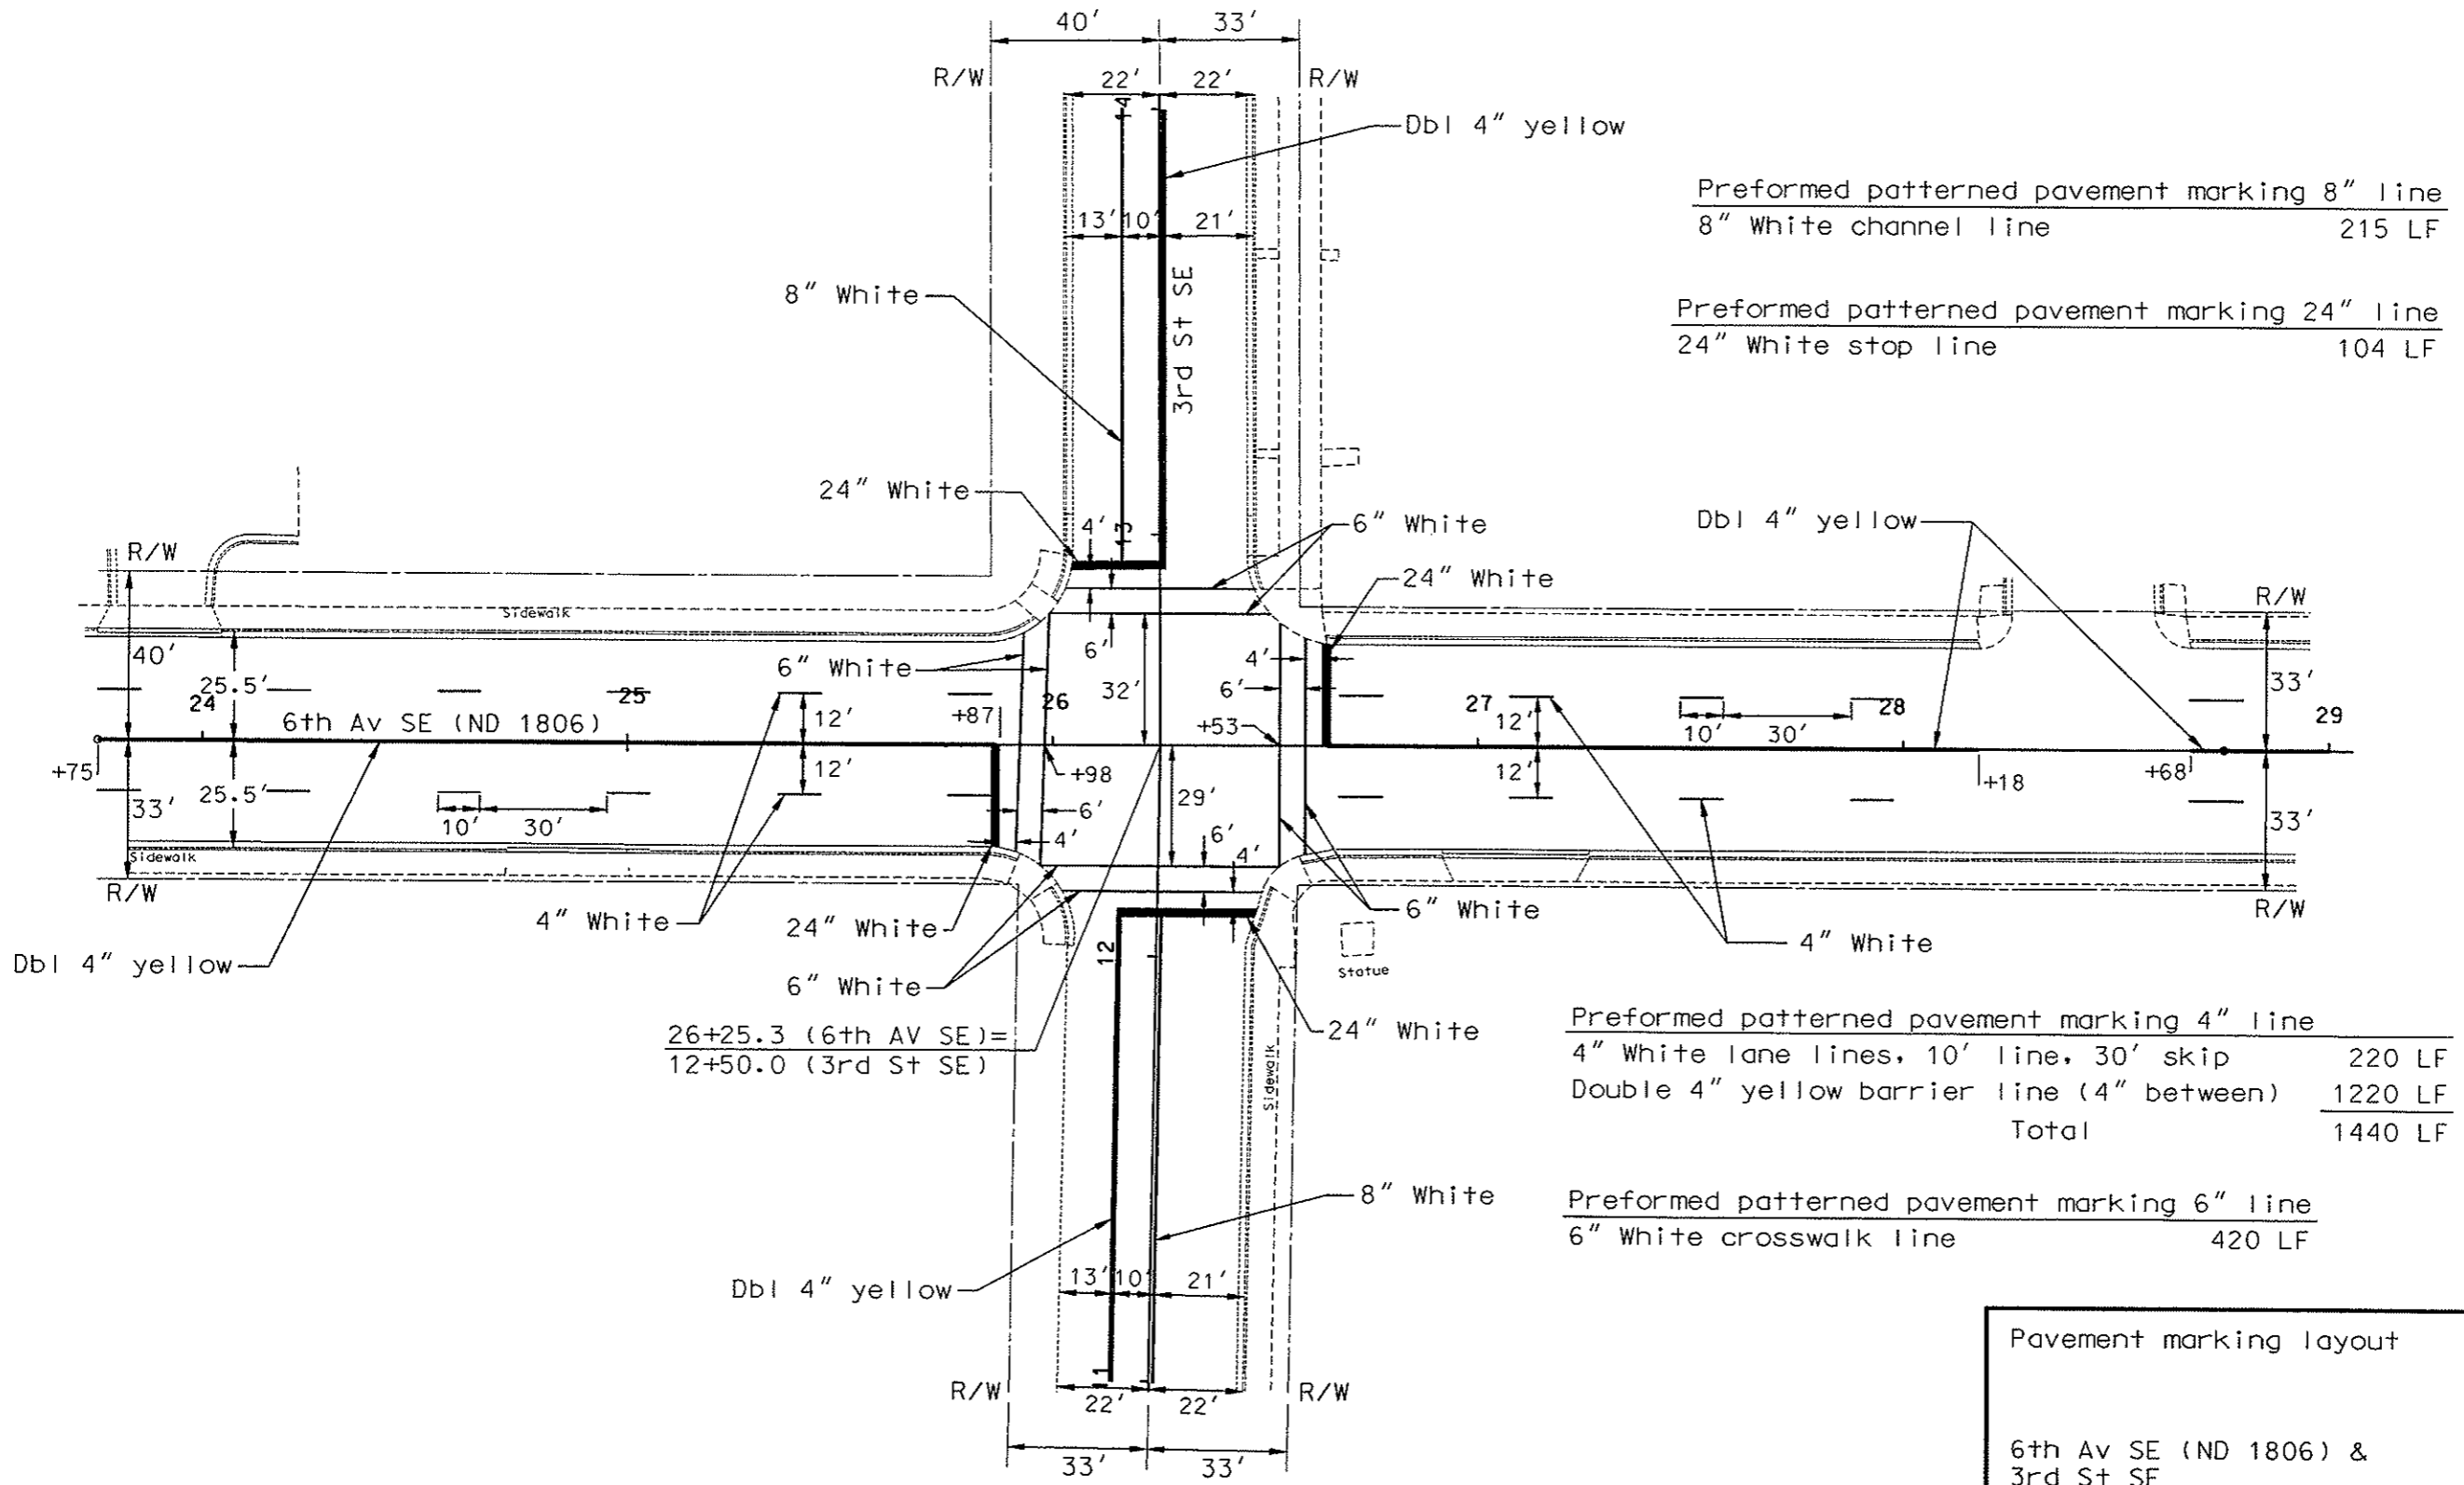

Preformed patterned pavement marking 8" line	
8" White channel line	215 LF
Preformed patterned pavement marking 24" line	
24" White stop line	104 LF

$$\frac{26+25.3 \text{ (6th AV SE)}}{12+50.0 \text{ (3rd St SE)}}$$

Preformed patterned pavement marking 4" line	
4" White lane lines, 10' line, 30' skip	220 LF
Double 4" yellow barrier line (4" between)	1220 LF
Total	1440 LF

Preformed patterned pavement marking 6" line	
6" White crosswalk line	420 LF

Pavement marking layout
 6th Av SE (ND 1806) &
 3rd St SE
 Mandan, ND