


EHWA REGION	STATE	PROJECT NO.	SHEET NO.
8	ND	HEU-1-806(032)069	18

Remove interim traffic signals  
6th Av SE & 3rd St SE 1 ea

Remove vehicular heads 8 ea

Remove pedestrian heads 8 ea

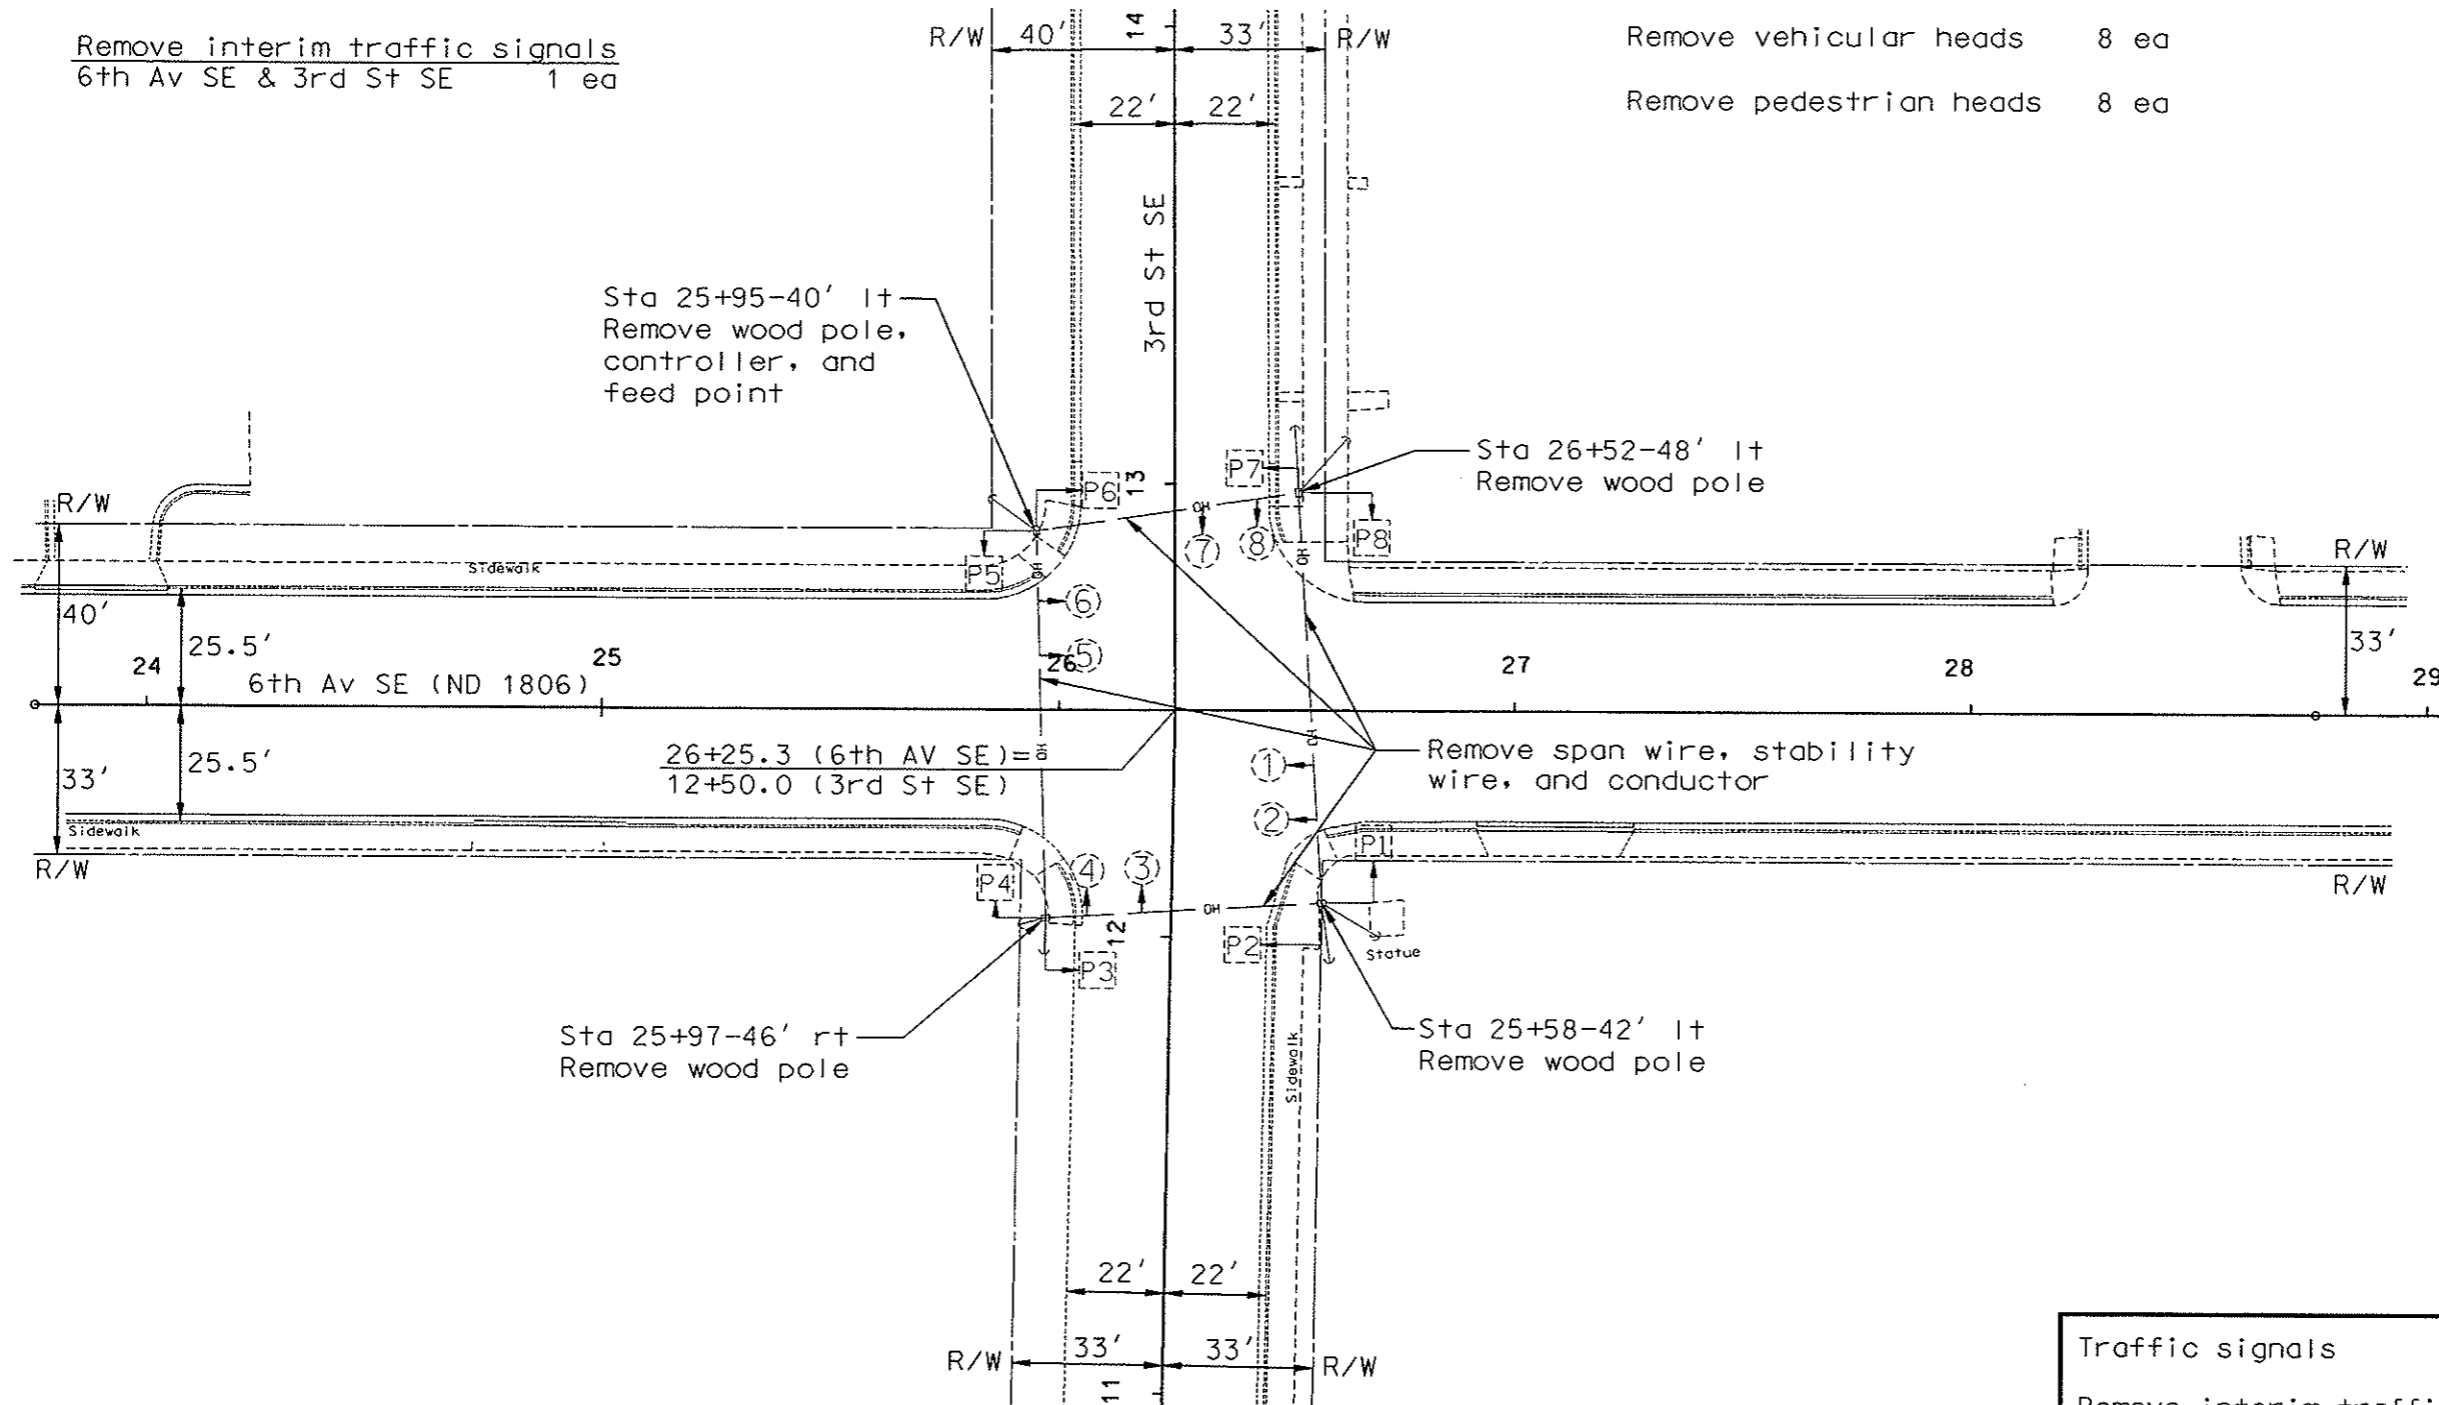

Traffic signals  
Remove interim traffic signals  
6th Av SE (ND 1806) &  
3rd St SE  
Mandan, ND