

SIGN SUMMARY - PERFORATED TUBE

STATION	ASSEMBLY NUMBER	SIGN AREA FLAT SHEET		SIGN SUPPORT POST LENGTHS				SIGN SUPPORT SLEEVE LENGTH				ANCHOR LNTH	UNIT SIZE NO	TOTAL SUPPORT WEIGHT	RESET SIGN PAN SUP	BRE- AK - AWAY SUP. BASE	MAX. LNG. FOR SUP. SIZE
		TYPE 2	TYPE 3A	1ST	2ND	3RD	4TH	SIZE	1ST	2ND	3RD						
25+62 RT	S.A. A	3.00		10.3				2.00				4.0	2.25	1	35.86		19.0
25+72 LT	S.A. A	3.00		10.3				2.00				4.0	2.25	1	35.86		19.0
25+88 LT	SIGN 1	8.25		MAST ARM MOUNTED													
25+98 LT	S.A. A	3.00		10.3				2.00				4.0	2.25	1	35.86		19.0
25+99 RT	SIGN 2	9.00		MAST ARM MOUNTED													
25+99 RT	SIGN 3	14.00		MAST ARM MOUNTED													
26+51 LT	SIGN 3	14.00		MAST ARM MOUNTED													
26+51 LT	SIGN 2	9.00		MAST ARM MOUNTED													
26+51 LT	7 RS	1.50		8.8				2.00				4.0	2.25	1	32.23		36.0
26+55 RT	7 RS	1.50		8.8				2.00				4.0	2.25	1	32.23		36.0
26+73 RT	SIGN 1	8.25		MAST ARM MOUNTED													
26+79 RT	S.A. A	3.00		10.3				2.00				4.0	2.25	1	35.86		19.0
26+89 LT	S.A. A	3.00		10.3				2.00				4.0	2.25	1	35.86		19.0
14+50 LT	7 RS	1.50		8.8				2.00				4.0	2.25	1	32.23		36.0
16+00 LT	7 RS	1.50		8.8				2.00				4.0	2.25	1	32.23		36.0
17+50 LT	7 RS	1.50		8.8				2.00				4.0	2.25	1	32.23		36.0
SUBTOTAL NO 1		85.00	0.00	LENGTH ALL SIZES				95.0				LGTH ALL SZ	40.0		340.44	0	0
SUBTOTAL NO 1		85.00	0.00	LENGTH ALL SIZES				95.0				LGTH ALL SZ	40.0		340.44	0	0
TOTAL		85.00	0.00					95.0				40.0		340.44	0	0	



Basis of estimate
Vertical clearance 84"

Sign summary

6th Av SE (ND 1806) &
3rd St SE

Mandan, ND

FHWA REGION	STATE	PROJECT NO.	SHEET NO.
8	ND	HEU-1-806(032)069	30

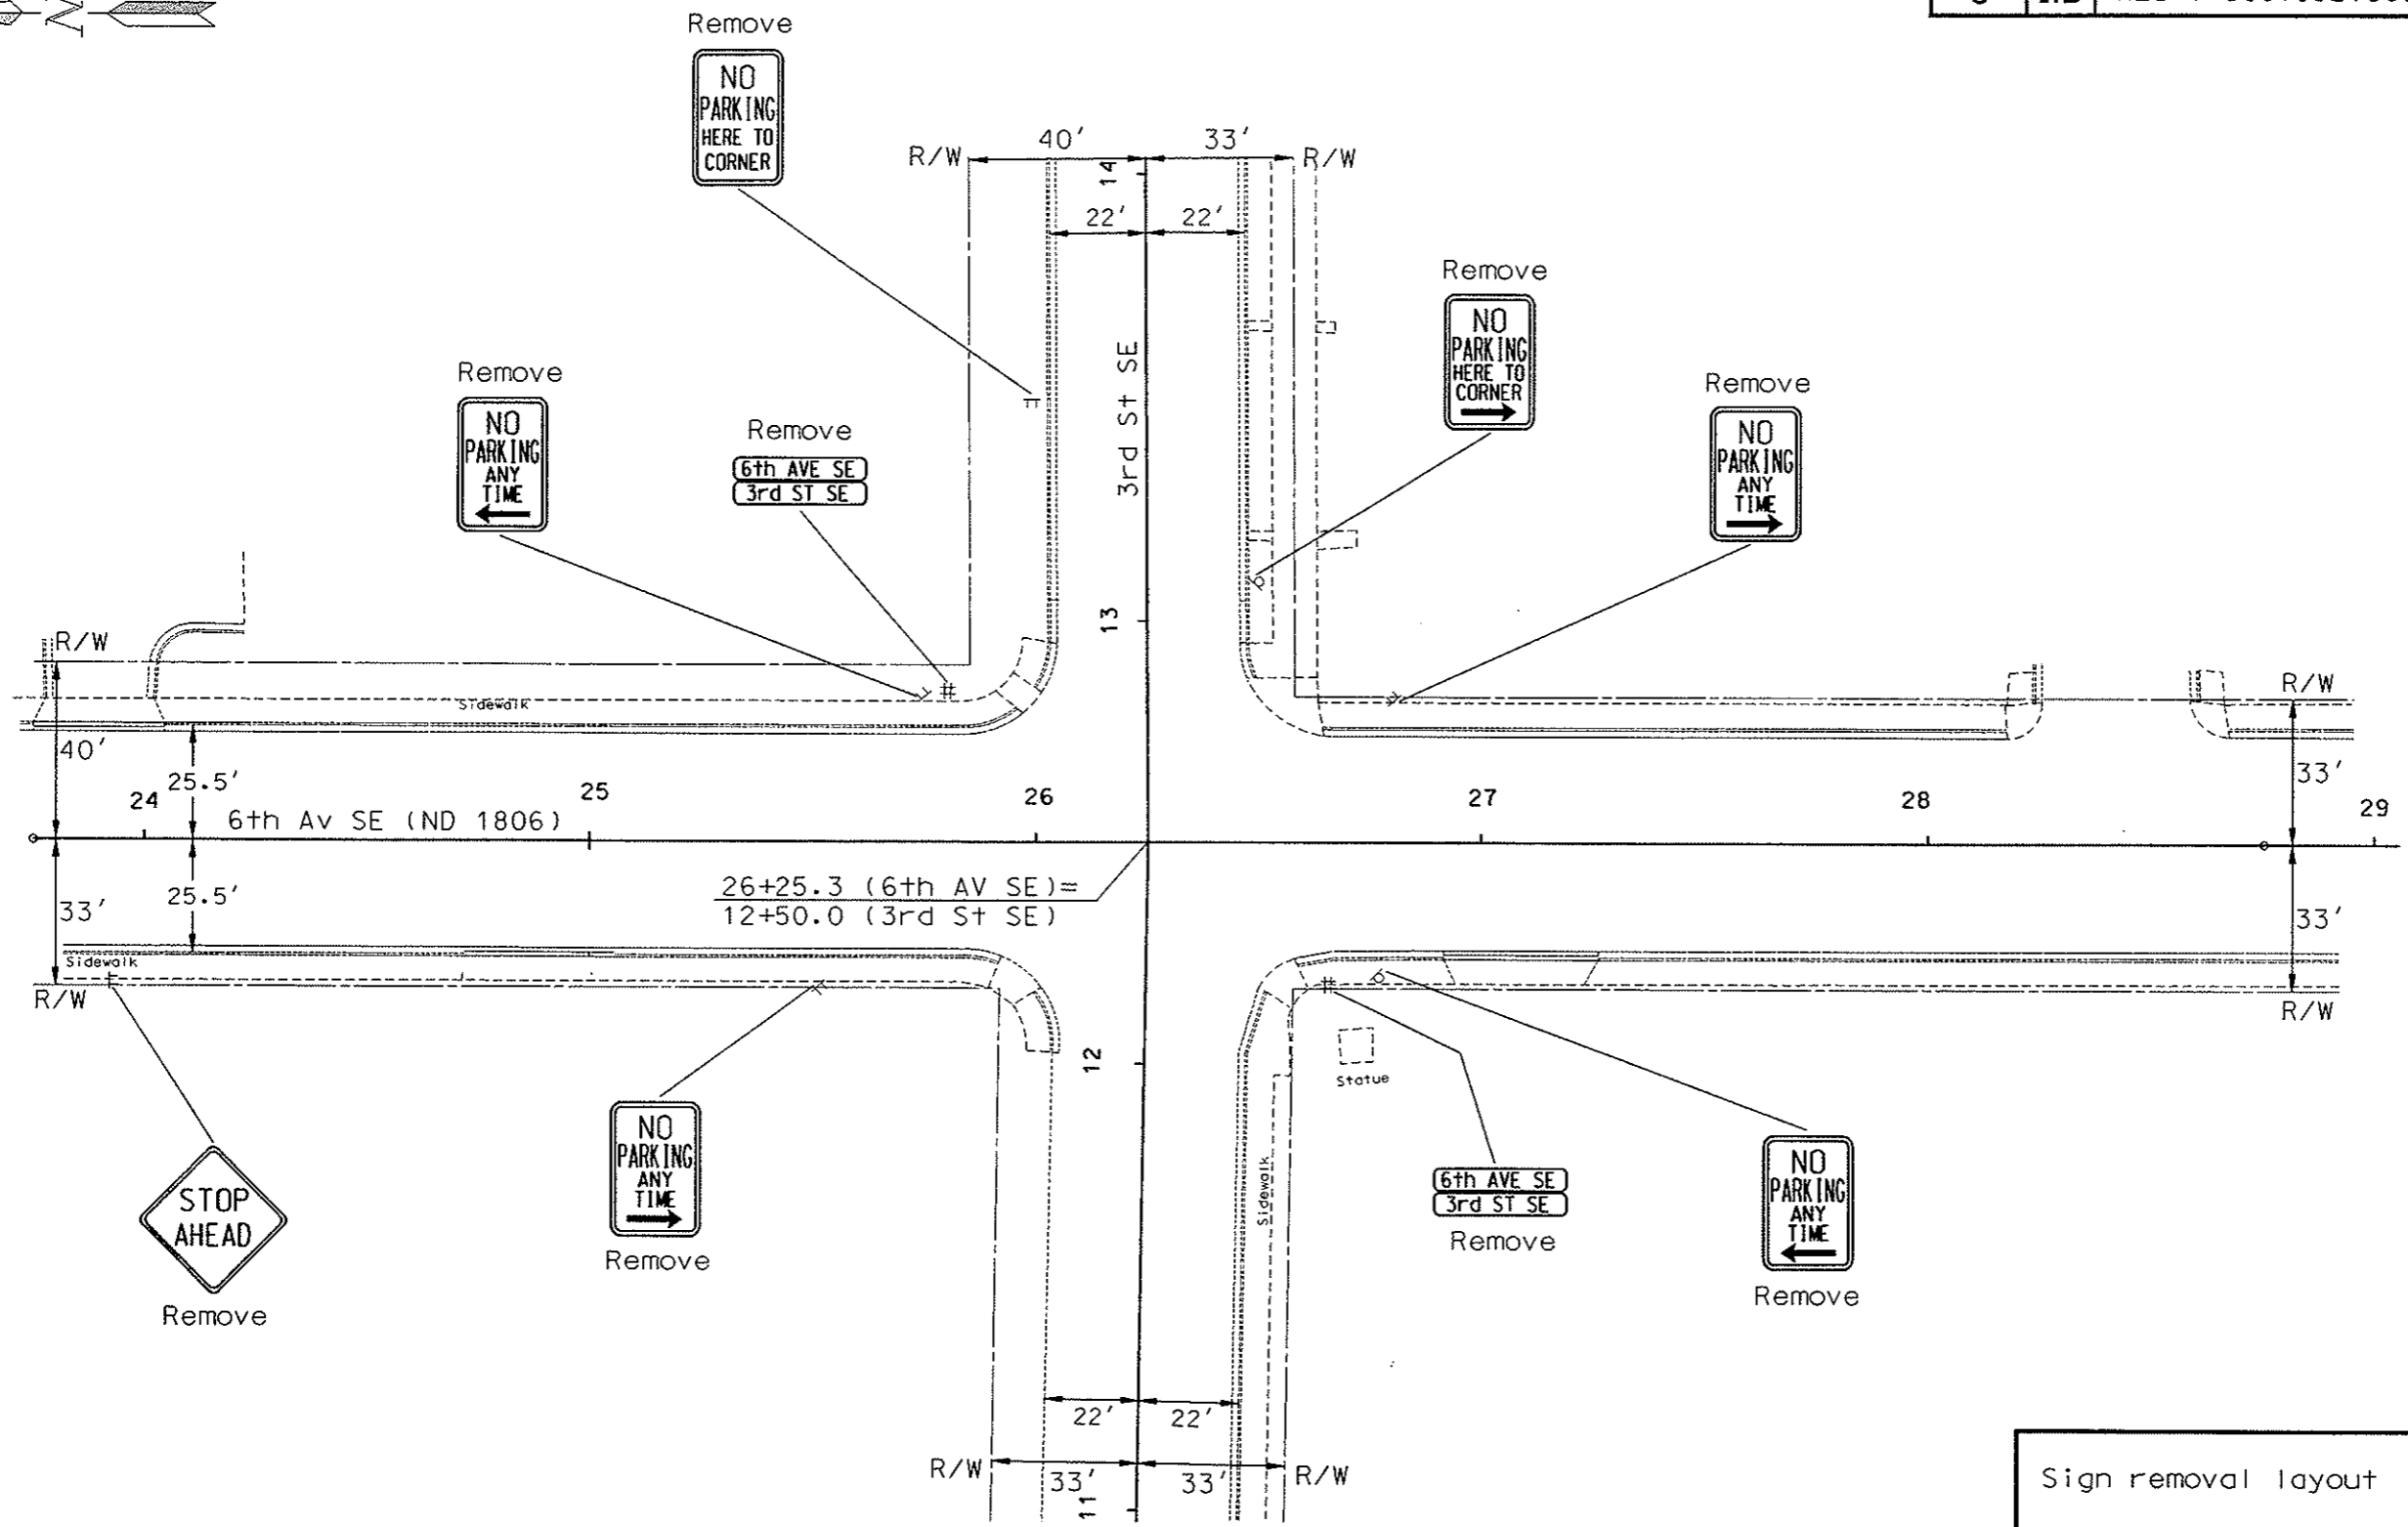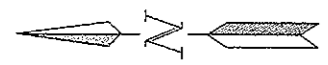

Sign removal layout

6th Av SE (ND 1806) &
3rd St SE

Mandan, ND