
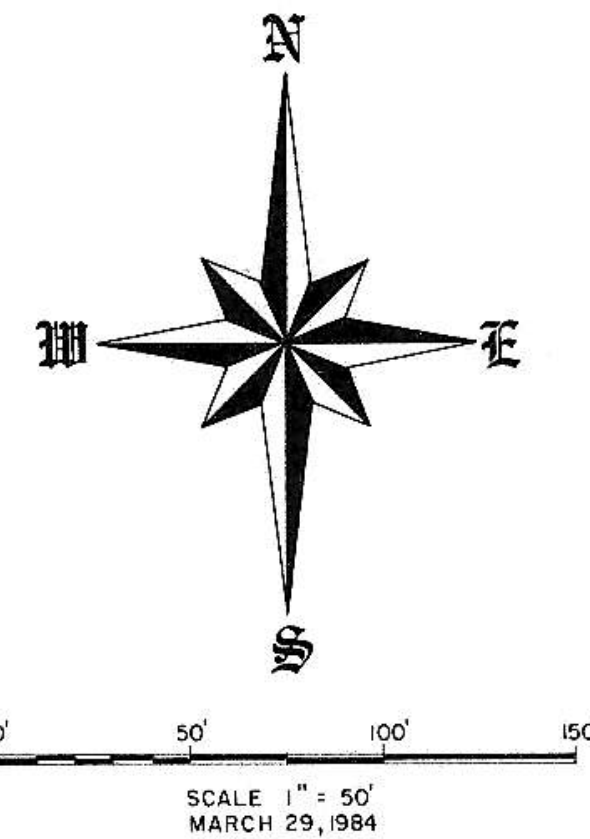


# STREET IMPROVEMENT DISTRICT N<sup>o</sup> 70


## AREA "C"

PROJECT N<sup>o</sup> 84-3  
MANDAN NORTH DAKOTA

LOCATION MAP

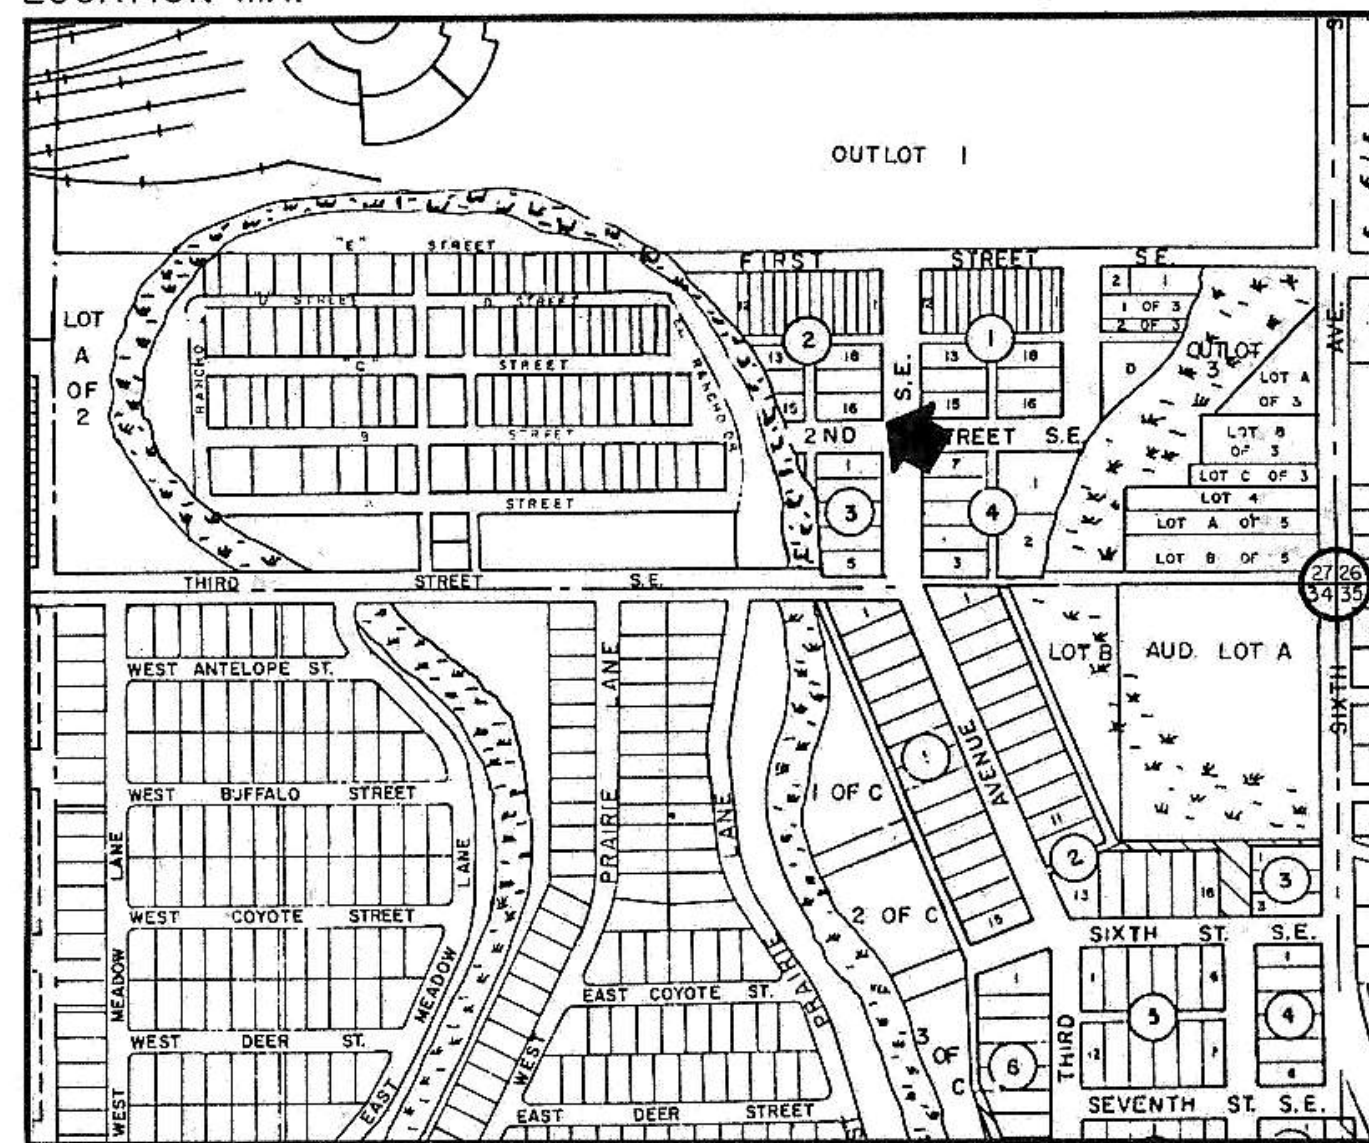

INDEX	
1 of 3	COVER SHEET
2 of 3	2nd ST. S.E. & N. & S. ALLEY
3 of 3	EAST - WEST ALLEY

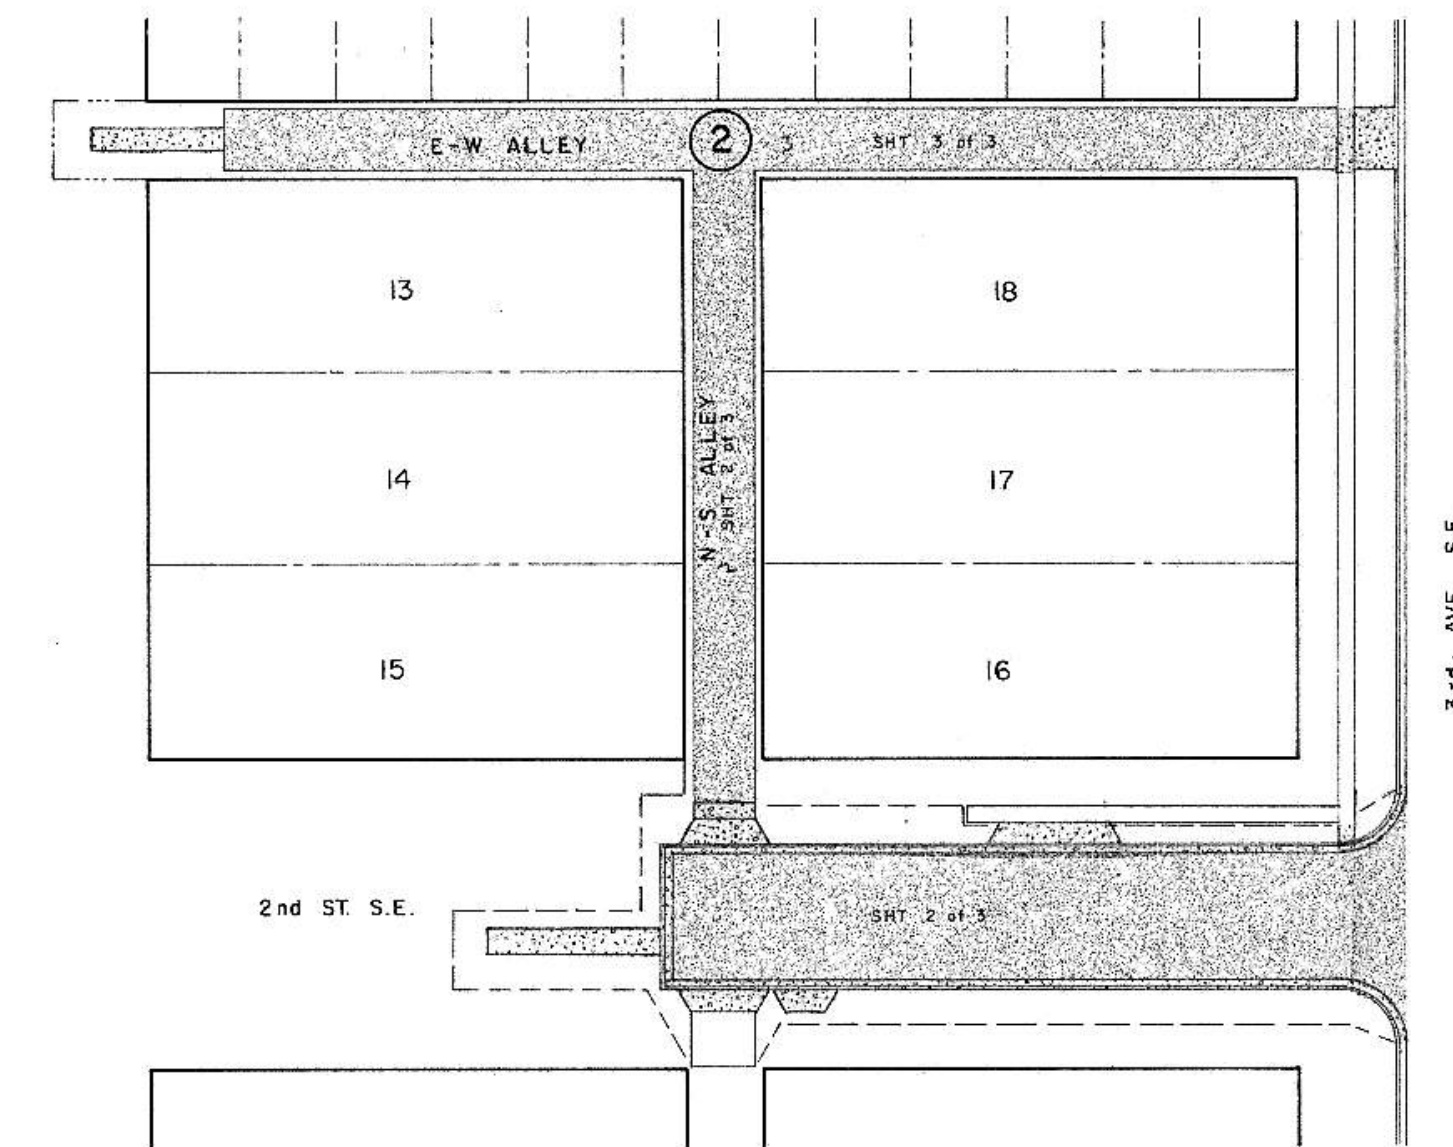

### ENGINEER'S CERTIFICATE

I, LONNIE K. ROMSAAS, A REGISTERED PROFESSIONAL ENGINEER HEREBY CERTIFY THAT THE PLANS FOR STREET IMPROVEMENT DISTRICT NO. 70 "AREA C" TO THE CITY OF MANDAN, NORTH DAKOTA WERE PREPARED UNDER MY SUPERVISION AND ARE COMPLETE AND CORRECT TO THE BEST OF MY KNOWLEDGE AND BELIEF.

*Lonnie K. Romsaas*  
LONNIE K. ROMSAAS  
REGISTERED PROFESSIONAL ENGINEER  
ND REGISTRATION NO. 1983

### APPROVAL OF CITY ENGINEER

I, THOMAS R. LITTLE, CITY ENGINEER FOR THE CITY OF MANDAN, NORTH DAKOTA, HEREBY APPROVE THE STREET IMPROVEMENT PLANS FOR "AREA C" OF STREET IMPROVEMENT DISTRICT NO. 70 AS SHOWN ON THE ACCOMPANYING PLANS.

*Thomas R. Little*  
THOMAS R. LITTLE, P.E.  
CITY ENGINEER  
MANDAN, NORTH DAKOTA

CIVIL ENGINEERING      LAND PLANNING      LAND SURVEYING

**SWENSON, HAGEN & CO. P.C.**  
Consulting Engineers

PO BOX 1135, 909 BASIN AVENUE  
BISMARCK, NORTH DAKOTA 58501  
701-223-2600