

# STREET IMPROVEMENT DISTRICT NO. 85 MANDAN, NORTH DAKOTA

(CITY PROJECT NO. 91-6)


**BOARD OF CITY COMMISSIONERS  
MANDAN, NORTH DAKOTA**

ROBERT DYKSHOORN, PRESIDENT  
ED FROELICH, COMMISSIONER  
TOM KELSCH, COMMISSIONER  
TONY ENGELHARDT, COMMISSIONER  
BOB CHRISTIANSON, COMMISSIONER  
KEVIN CHRIST, AUDITOR  
THOMAS LITTLE, CITY ENGINEER


**INDEX OF DRAWINGS**

SHT	TITLE
1	AREA A, HIGHLAND ROAD PLAN & PROFILE
2	AREA A, HIGHLAND ROAD INTERSECTION DETAIL
3	AREA B, 4TH AVE. N.E. & 15TH ST. N.E. PLAN & PROFILE
4	AREA B, 4TH AVE. N.E. & 15TH ST. N.E. SEWER SERVICE LINES, STORM SEWER, & UNDERDRAIN SYSTEM
5	AREA C, PINTAIL LOOP S.E. PLAN & PROFILE
6	MISCELLANEOUS DETAILS


**AREA A**

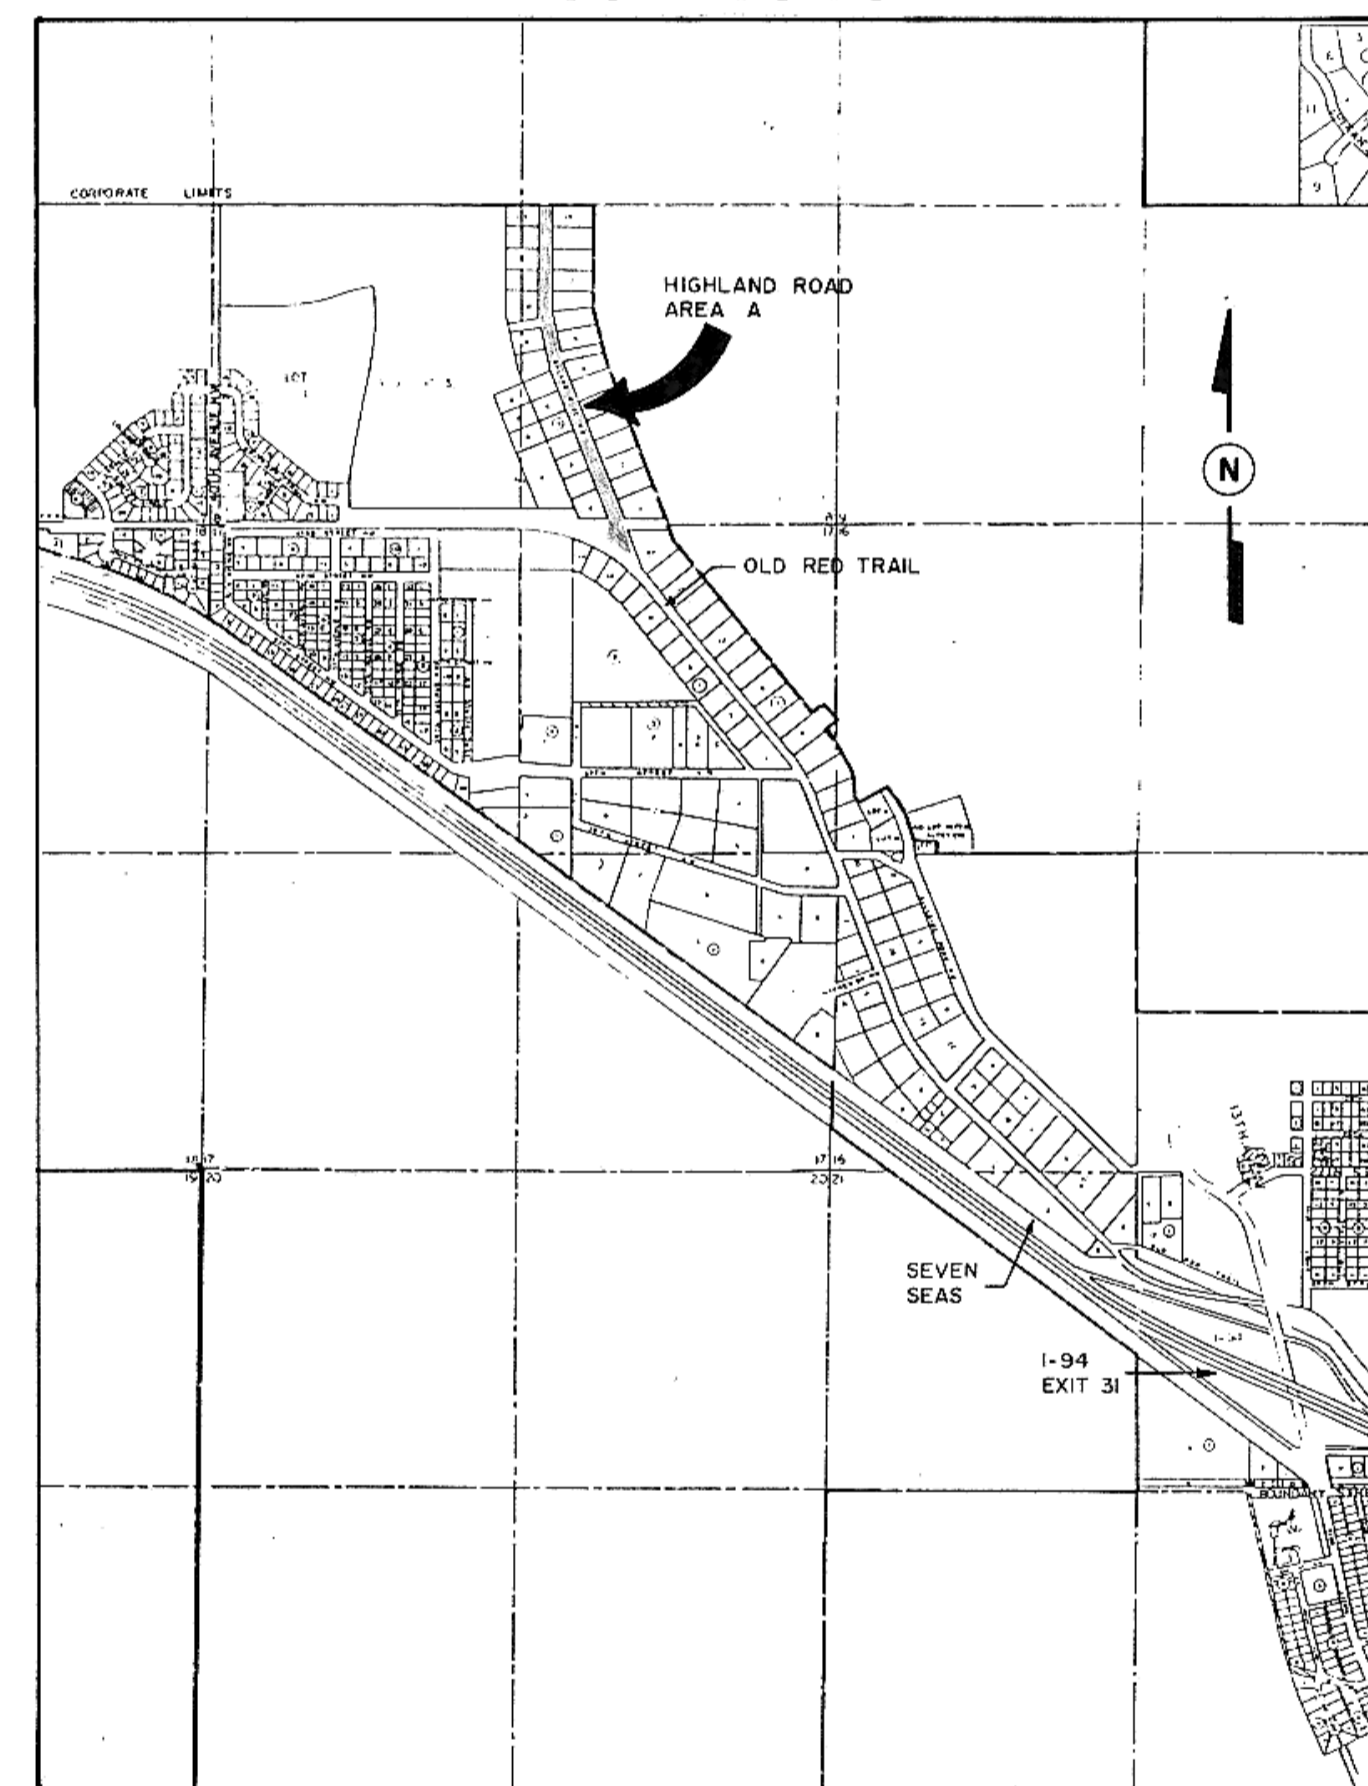


**AREA B**

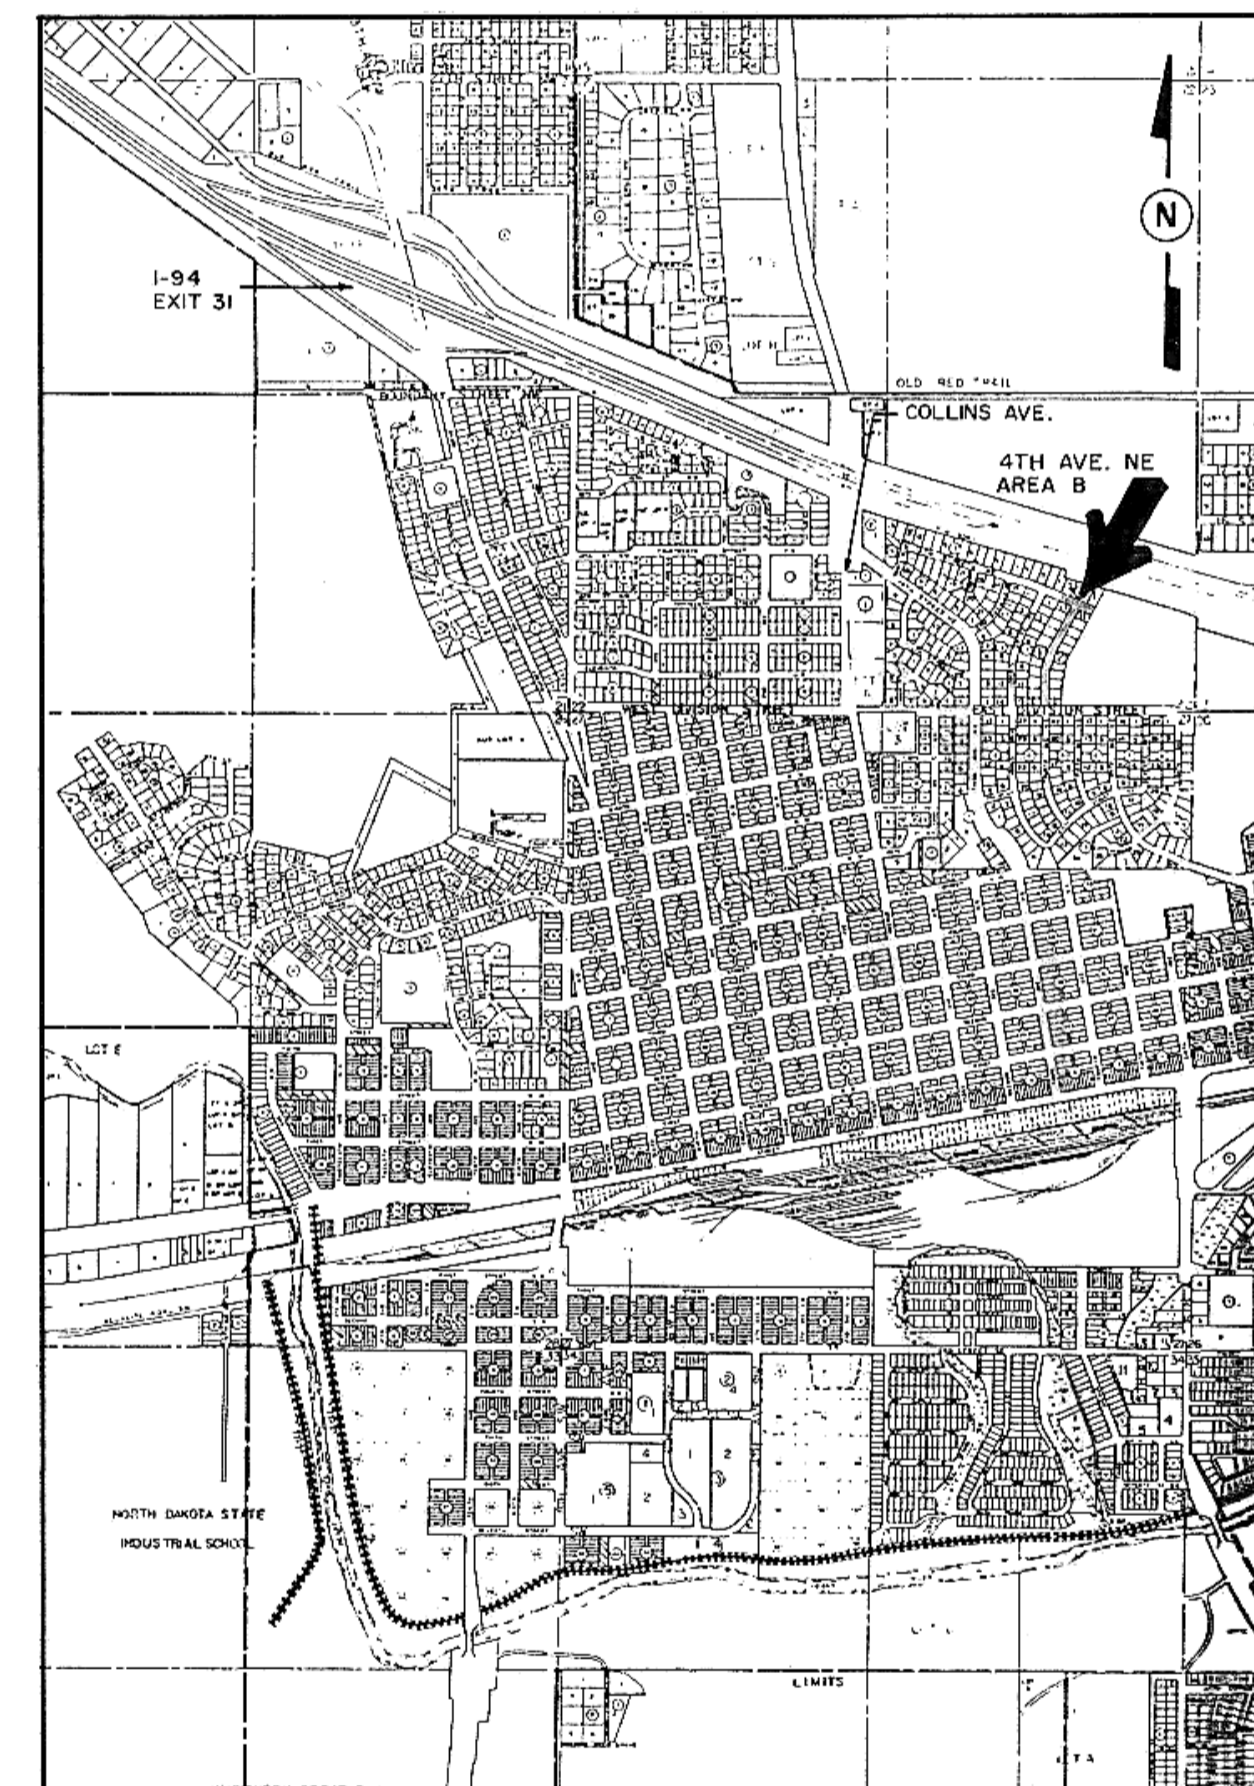

**AREA C**

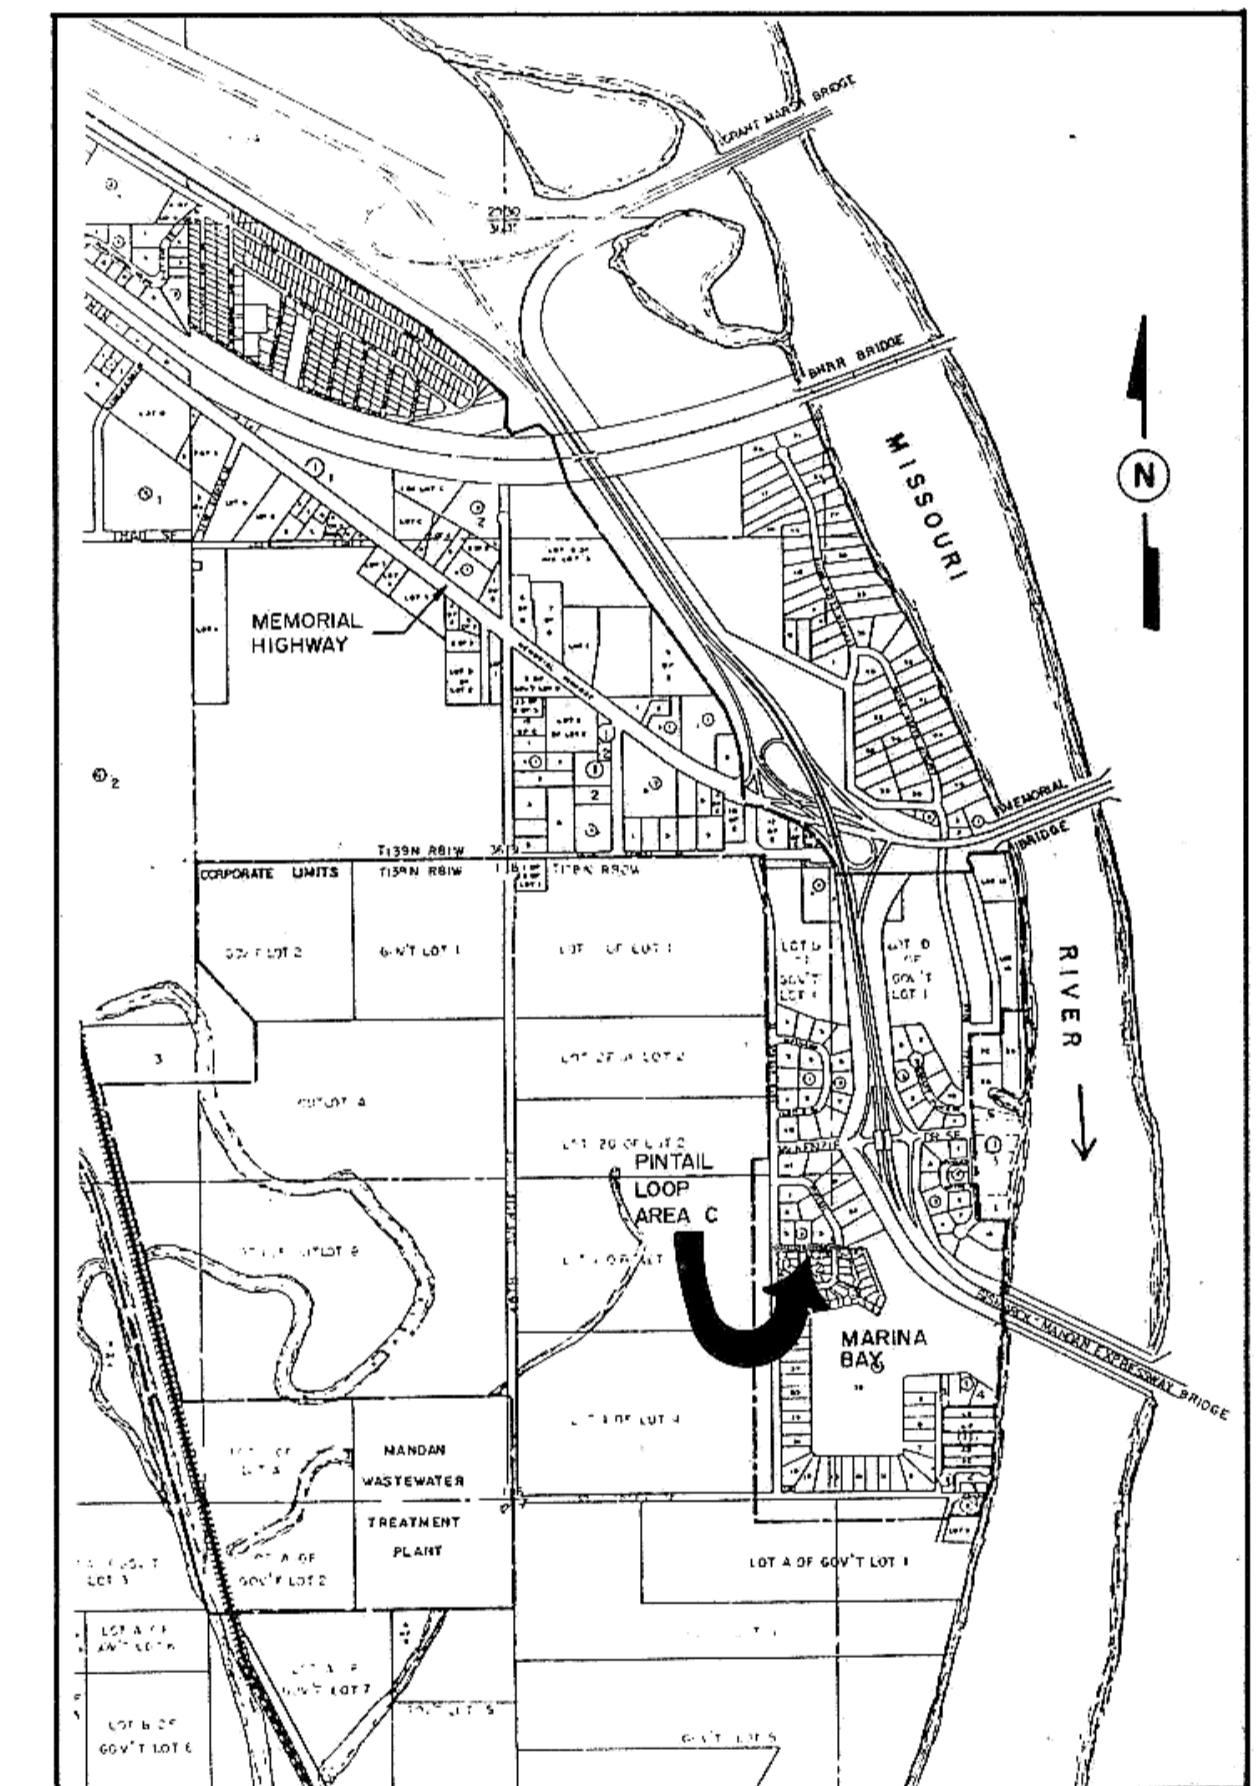

APPROVED: \_\_\_\_\_ DATE \_\_\_\_\_  
THOMAS LITTLE, R.P.E. CITY ENGINEER, MANDAN, NORTH DAKOTA

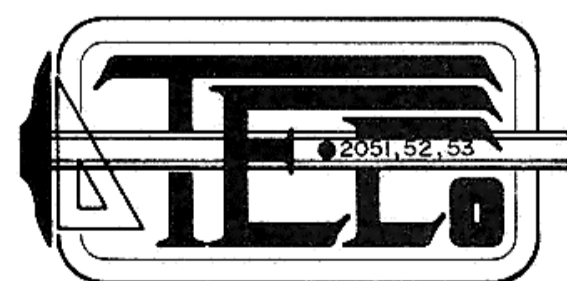

PREPARED BY:

**TOMAN ENGINEERING CO.** ★

**CONSULTING ENGINEERS** ★

**MANDAN, NORTH DAKOTA**

CONSULTING CIVIL & ENVIRONMENTAL ENGINEERS  
P.O. BOX 708 • 906 2ND ST. N.W. • MANDAN, NORTH DAKOTA 58554 • 701-683-6483

JUNE 1991



D 85