


# STREET IMPROVEMENT DISTRICT NO. 86 MANDAN, NORTH DAKOTA

(CITY PROJECT NO. 92-2)  
TECO NO.2056


AREA A

AREA B

INDEX OF DRAWINGS	
SHT	TITLE
1	TITLE SHEET
2	AREA A, 56TH AVE N.W. PLAN & PROFILE
3	AREA B, 2ND ST S.E. & 4TH AVE S.E. PLAN VIEW
4	DETAIL SHEET

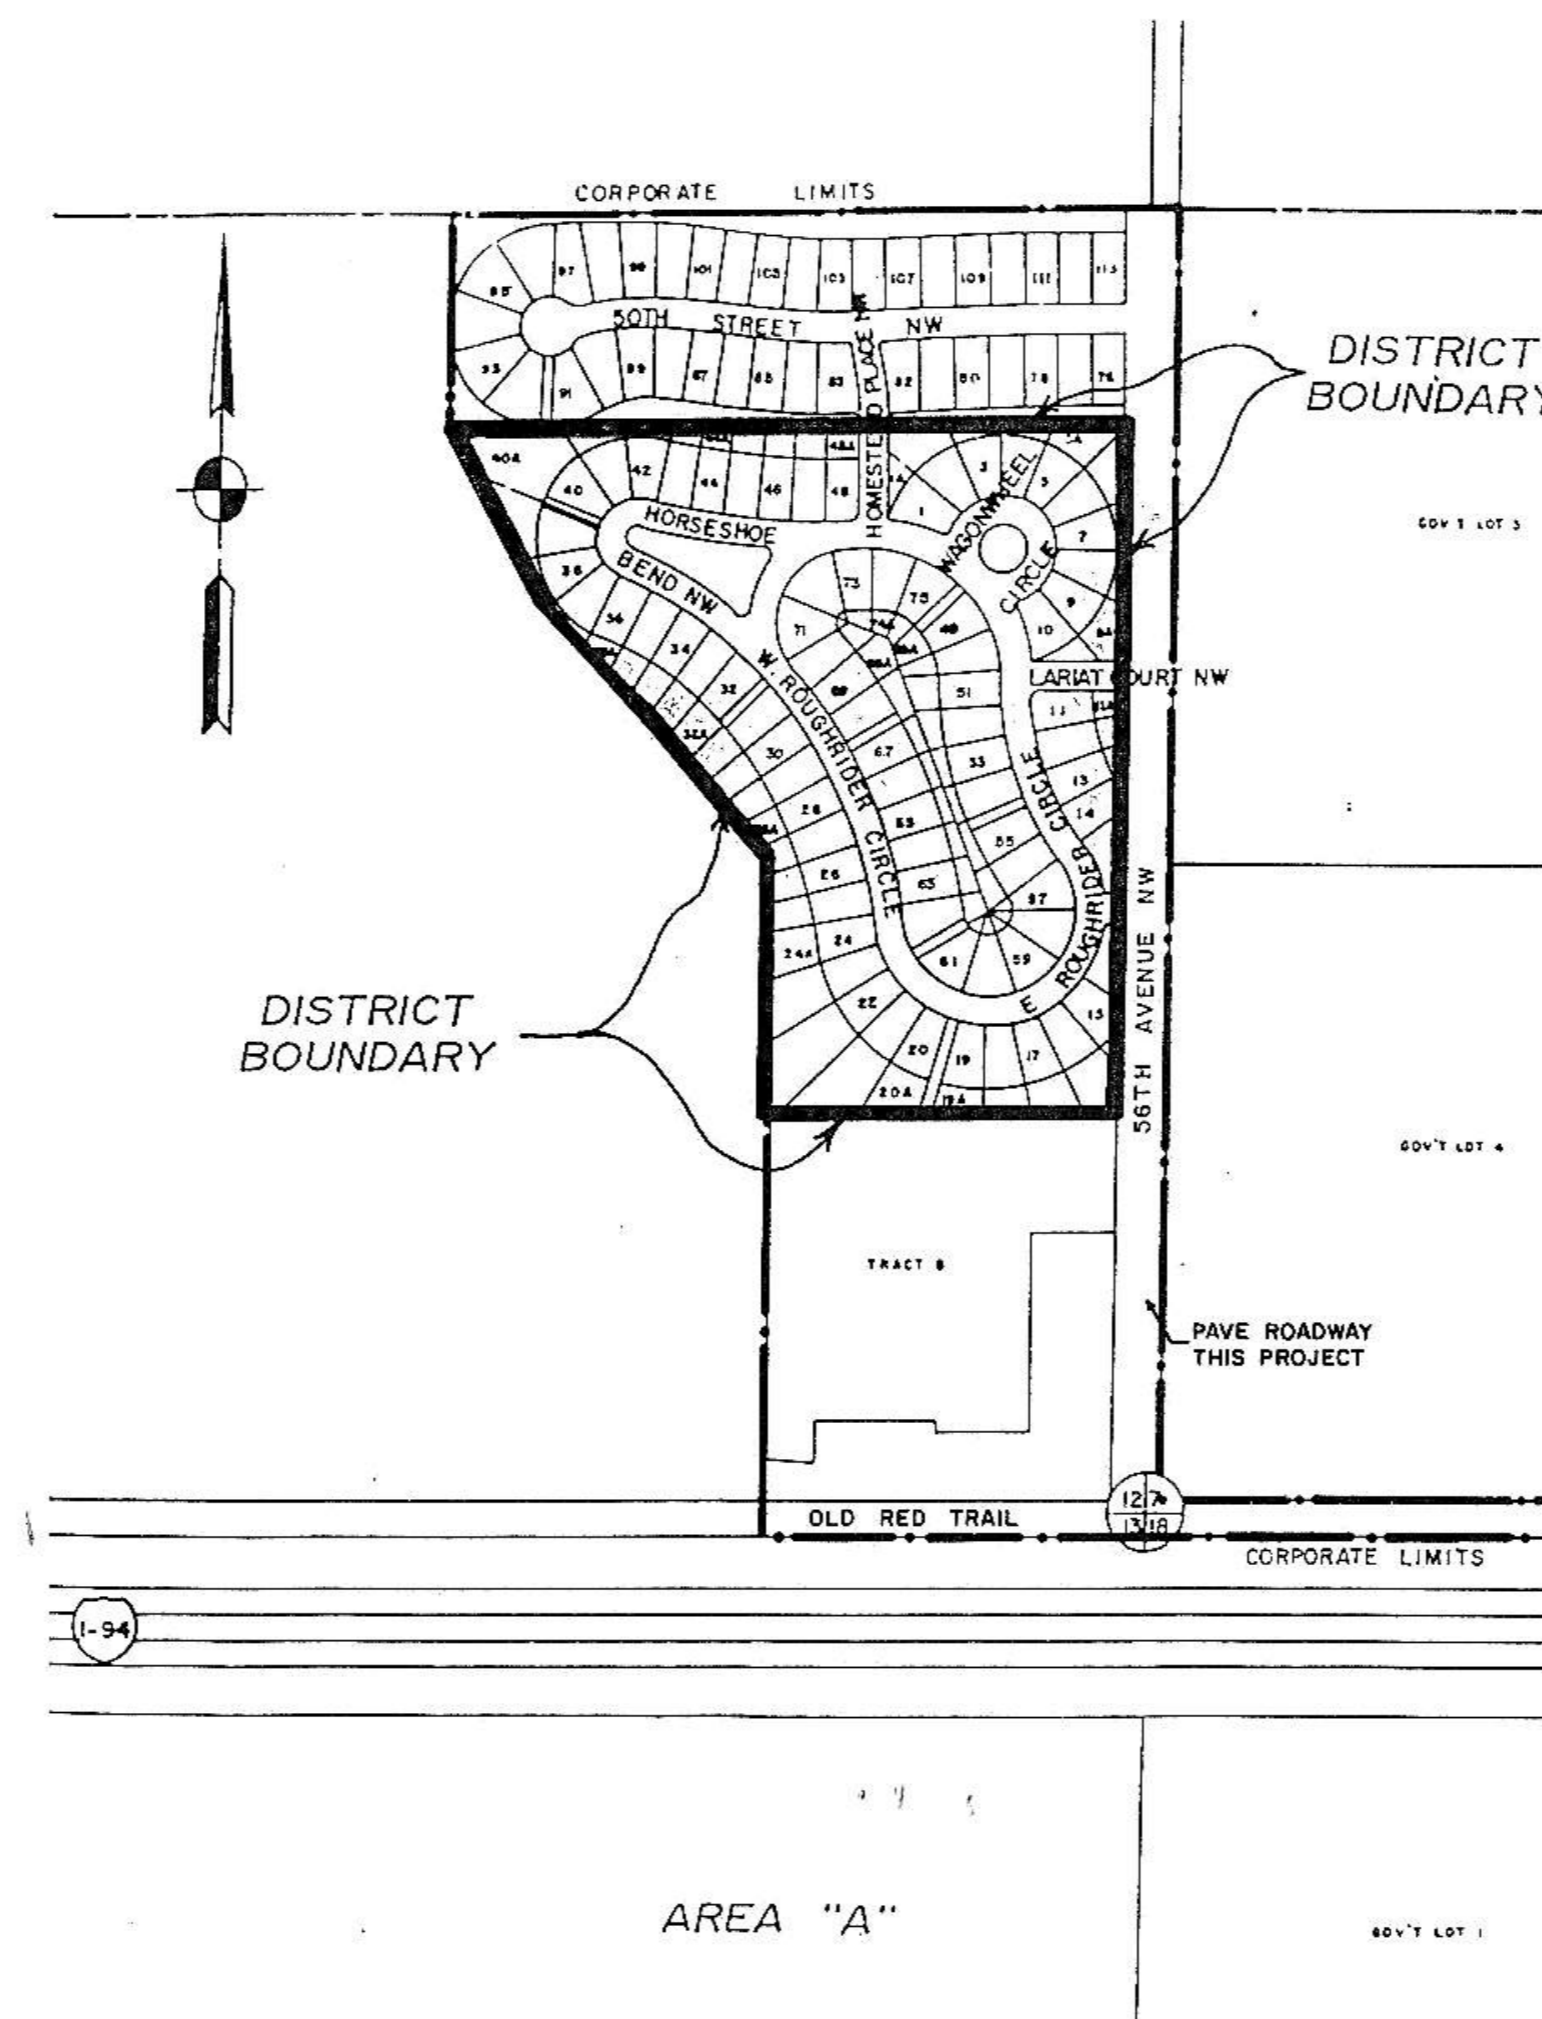

APPROVED: Thomas Little DATE: June 19, 1992  
THOMAS LITTLE, R.P.E. CITY ENGINEER, MANDAN, NORTH DAKOTA

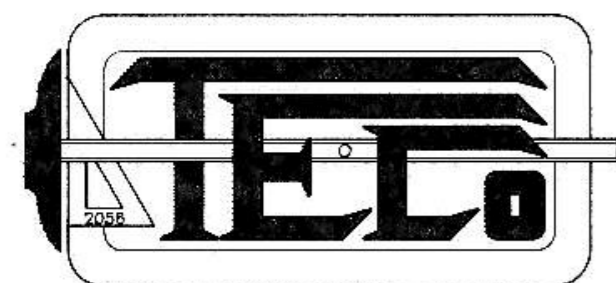

PREPARED BY:  
TOMAN ENGINEERING  
RONALD MANCHESTER R.P.E. 3252  
DATE: 6/19/1992



TOMAN ENGINEERING CO. ★ CONSULTING ENGINEERS ★ MANDAN, NORTH DAKOTA

CONSULTING CIVIL & ENVIRONMENTAL ENGINEERS  
906 2ND ST N.W. • MANDAN, NORTH DAKOTA 58554 • 701-663-6483

JUNE 1992

2