

# STREET IMPROVEMENT DISTRICT NO. 55


## PROJECT LAYOUT



CIVIL ENGINEERING LAND PLANNING LAND SURVEYING  
**SWENSON, HAGEN & CO. P.C.**  
 Consulting Engineers  
 PO BOX 1135, 909 BABIN AVENUE  
 BISMARCK, NORTH DAKOTA 58501  
 701-223-1400

SCALE · 1" = 100'

AREA 4  
 HOOVESTOL SUBDIVISION

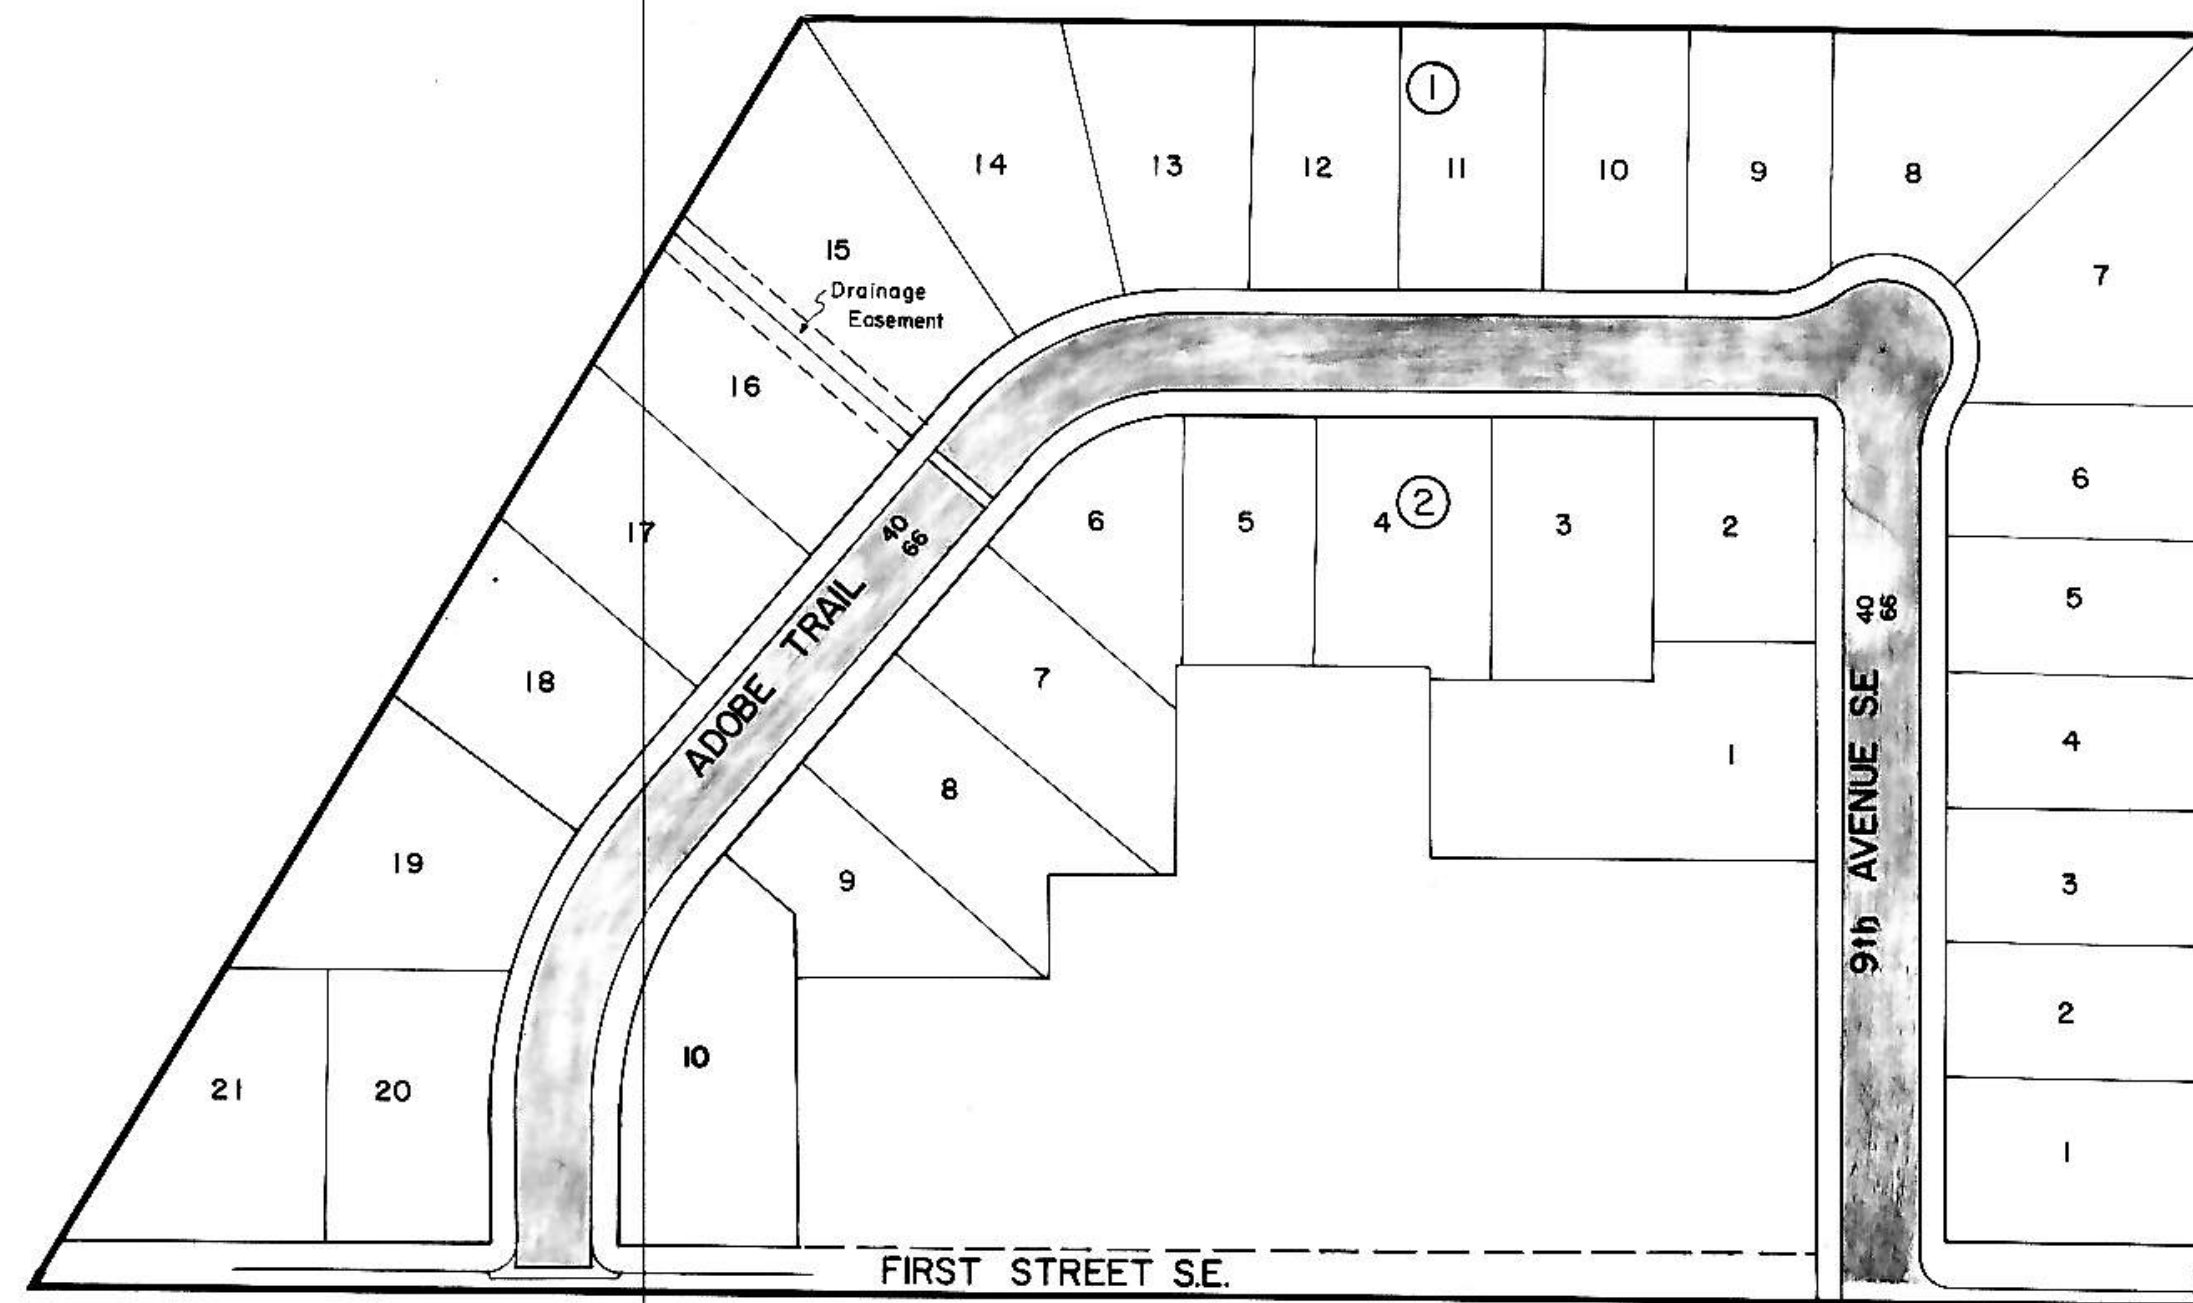

40 - Paving Width  
 66 - Right of Way Width

AREA 3  
 DIANE'S SECOND ADDITION

