

CONSOLIDATED WATER AND SEWER IMPROVEMENT DIST. NO. 24 CITY OF MANDAN, NORTH DAKOTA



North Dakota State Department of Health
Bismarck, North Dakota
APPROVAL OF PLANS

City: Mandan, N.D. Date: 10-19-1976

Type of System: Consolidated water & sewer

Checked by: Jeffrey Hargel Title: Env. Eng.

Approved: Willis Van Heuvelen
Chief, Environmental Health and Engineering Services


This approval is null and void three years from above date in the event bids have not been let or construction started.

North Dakota State
Water Conservation Commission
By: Deanna Sahy
Secretary & Chief Engineer

INDEX

SHEET NO.	TITLE SHEET
1.	PROJECT LAYOUT
2.	WALKER DRIVE (EASEMENT)
3.	WALKER DRIVE 37 th NW
4.	WALKER DRIVE 40 th Ave NW TWITE AVENUE 39 th Ave NW TAMARA AVENUE 38 th Ave NW
5.	SCOTT AVENUE 37 th Ave NW MICHEALA AVENUE 36 th Ave NW
6.	KEMBERLY AVENUE 35 th Ave NW BRANDON AVENUE 33 rd Ave NW
7.	GWEN AVENUE 34 th Ave NW CAMERON STREET 42 nd St NW
8.	CAMERON STREET
9.	BEAN'S DRIVE 43 rd St NW
10.	LIFT STATION DETAILS
11.	MANHOLE DETAILS
12.	WATERMAIN DETAILS

LOCATION MAP

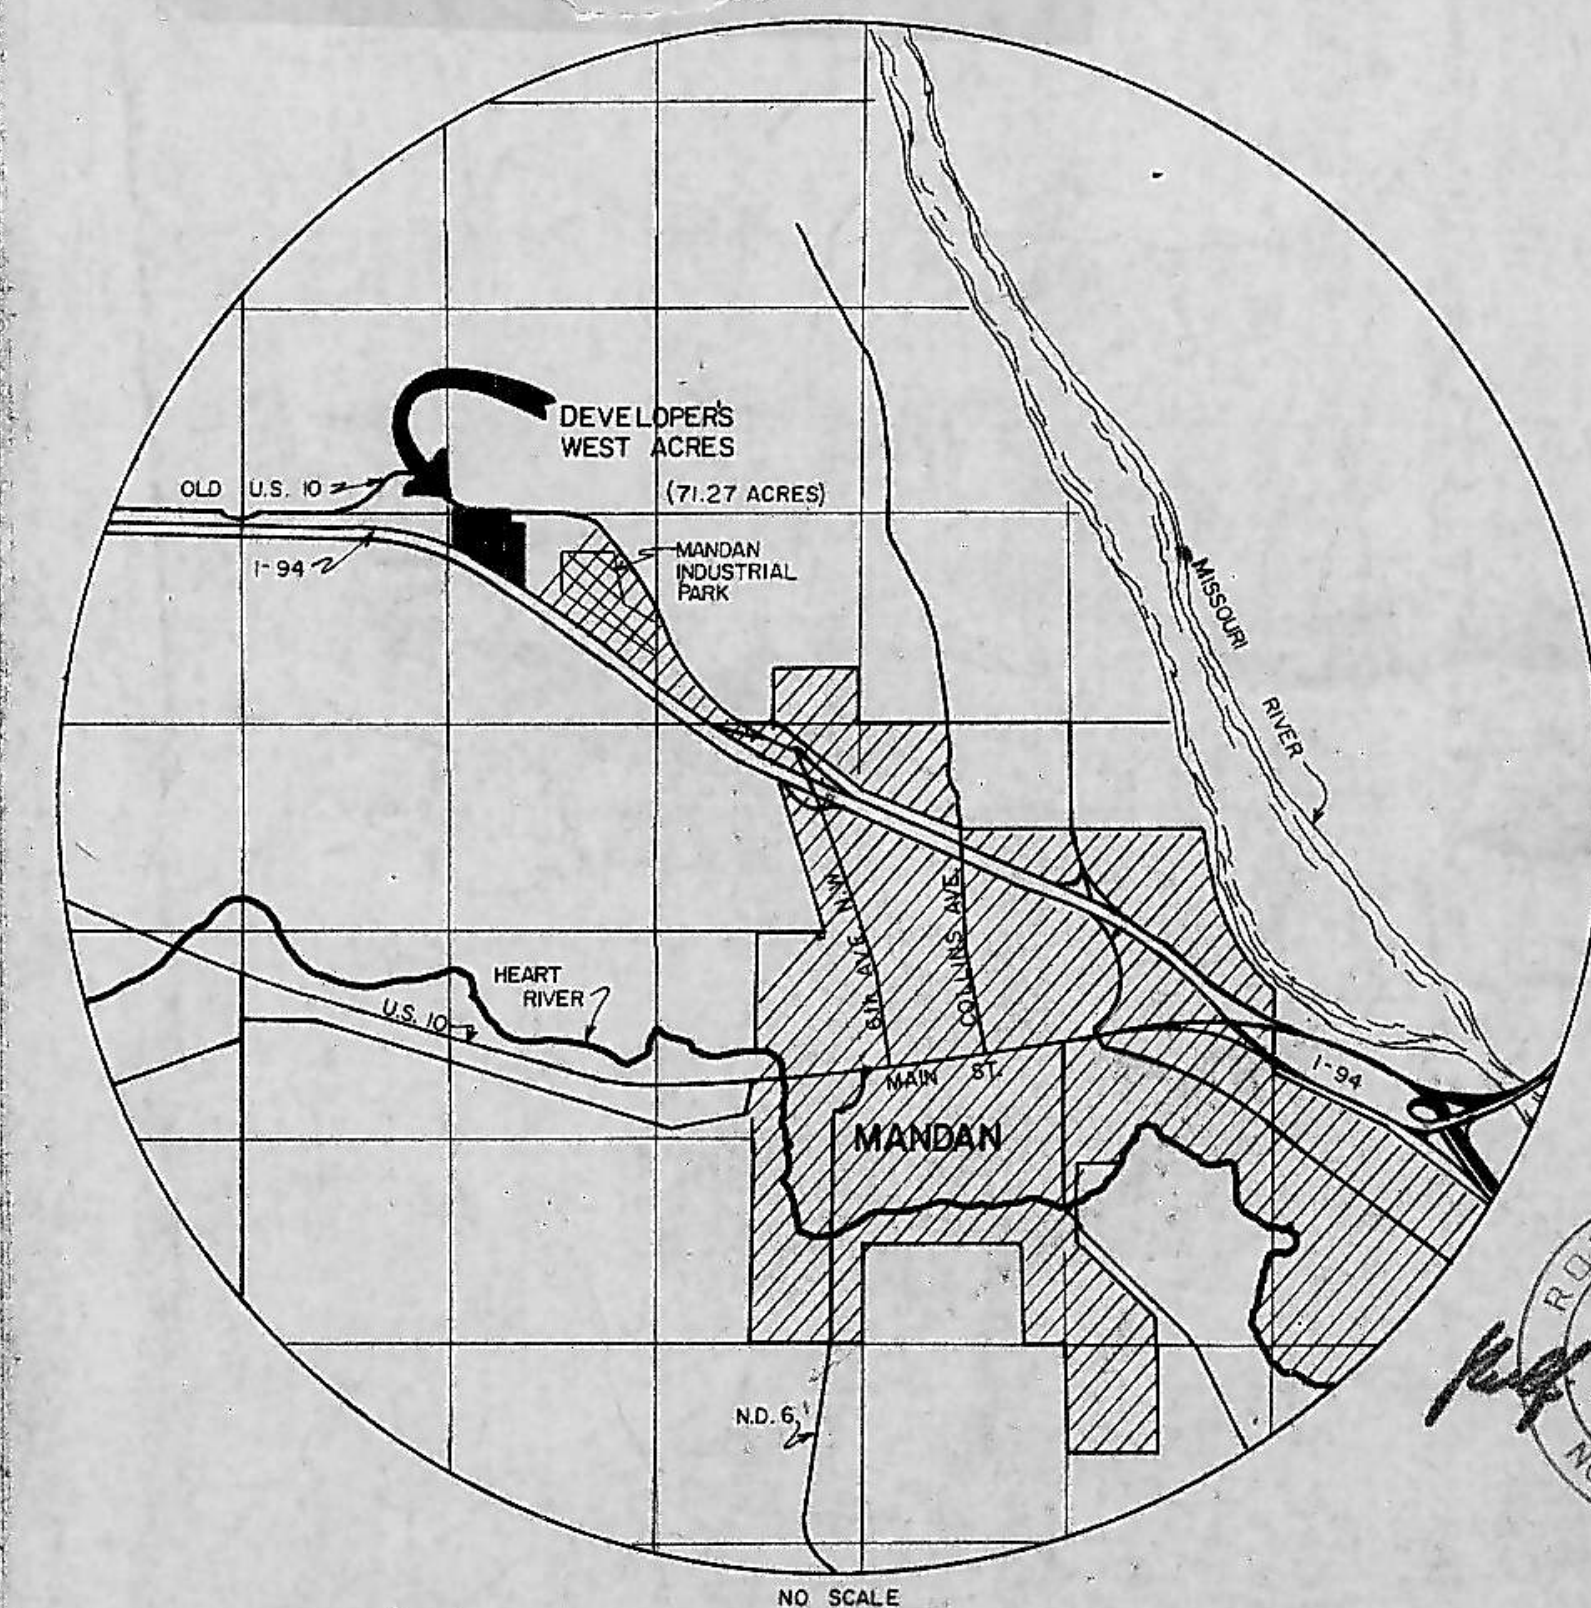

TOMAN ENGINEERING CO.

OCTOBER 1976

CONSULTING ENGINEERS