
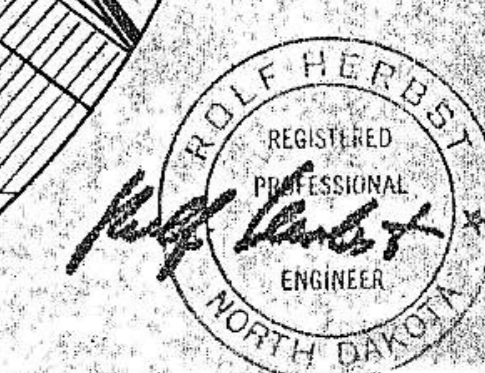


CONSOLIDATED WATER AND SEWER IMPROVEMENT DIST. NO. 24 CITY OF MANDAN, NORTH DAKOTA

INDEX

SHEET NO.	TITLE SHEET
1.	-PROJECT LAYOUT-
2.	WALKER DRIVE (EASEMENT)
3.	WALKER DRIVE
4.	WALKER DRIVE
	TRITE AVENUE
	TAMARA AVENUE
5.	SCOTT AVENUE
	MICHEALA AVENUE
6.	KEMBERLY AVENUE
	BRANDON AVENUE
7.	GHEN AVENUE
	CAMERON STREET
8.	CAMERON STREET
9.	DEAN'S DRIVE
10.	LIFT STATION DETAILS
11.	MANHOLE DETAILS
12.	WATERMAIN DETAILS

LOCATION MAP

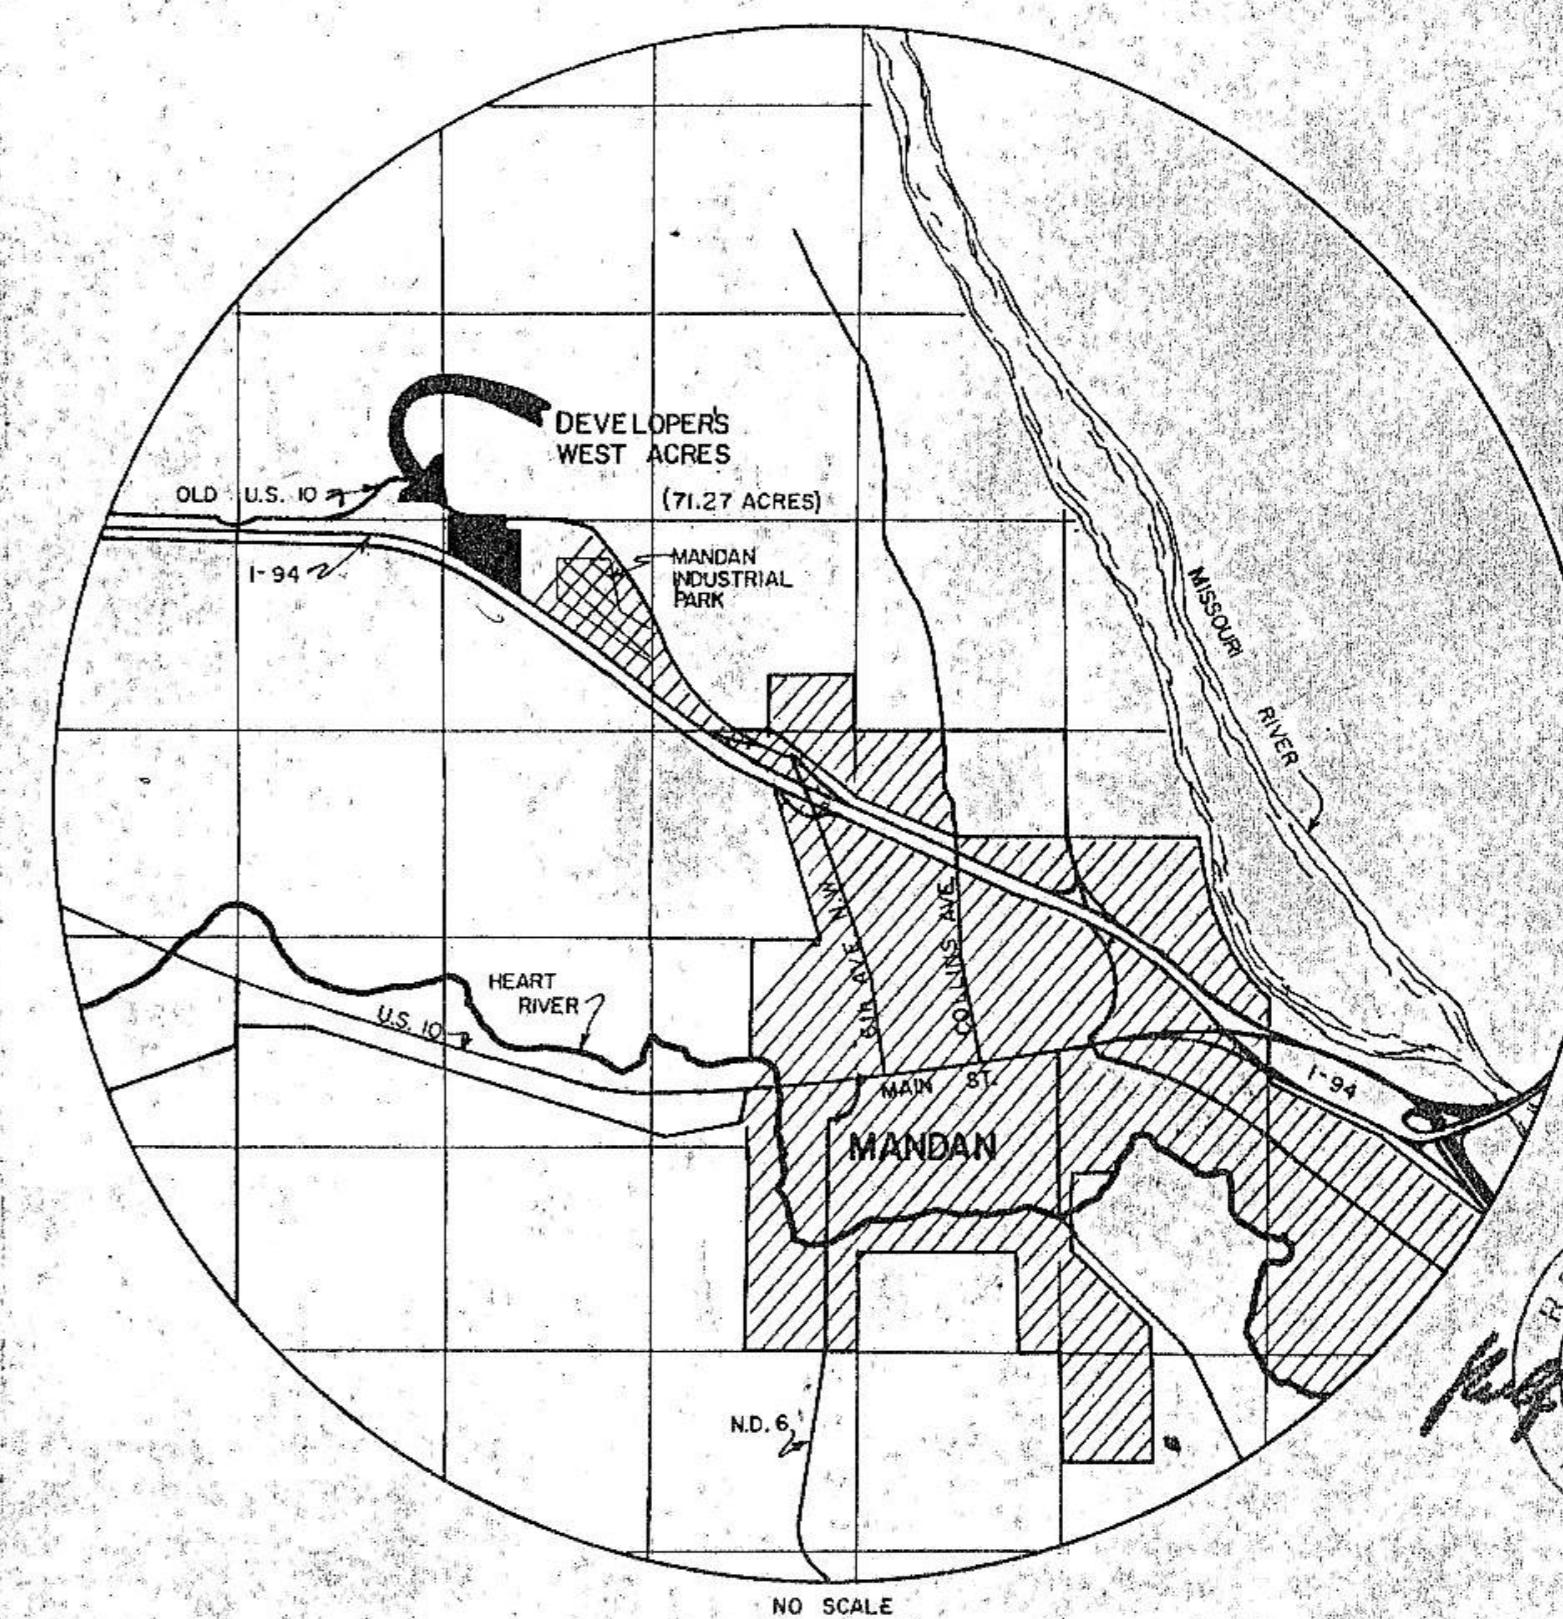

TOMAN ENGINEERING CO.

OCTOBER 1976

CONSULTING ENGINEERS

5

D 24
Copy C