
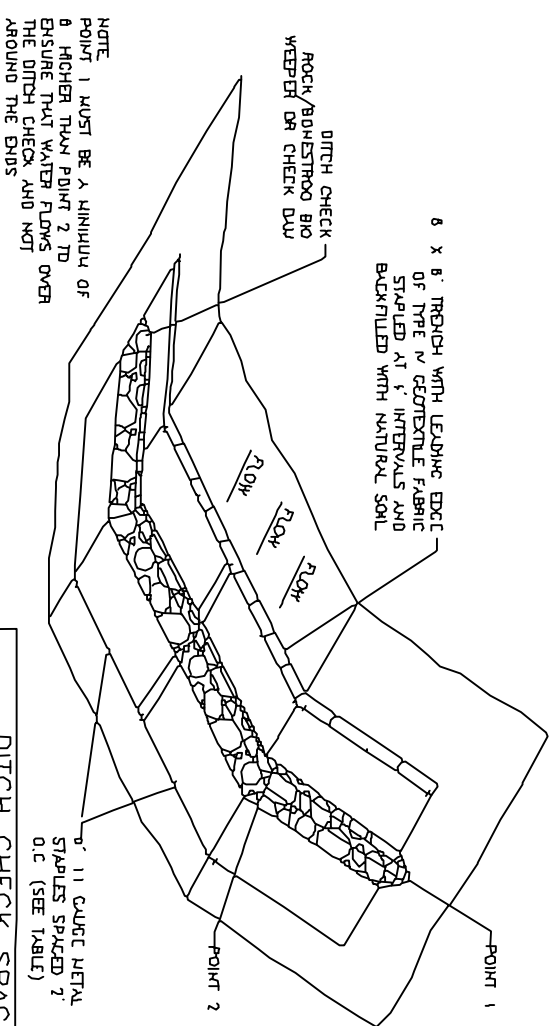
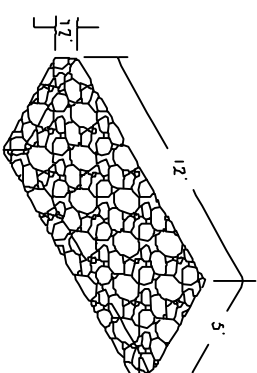
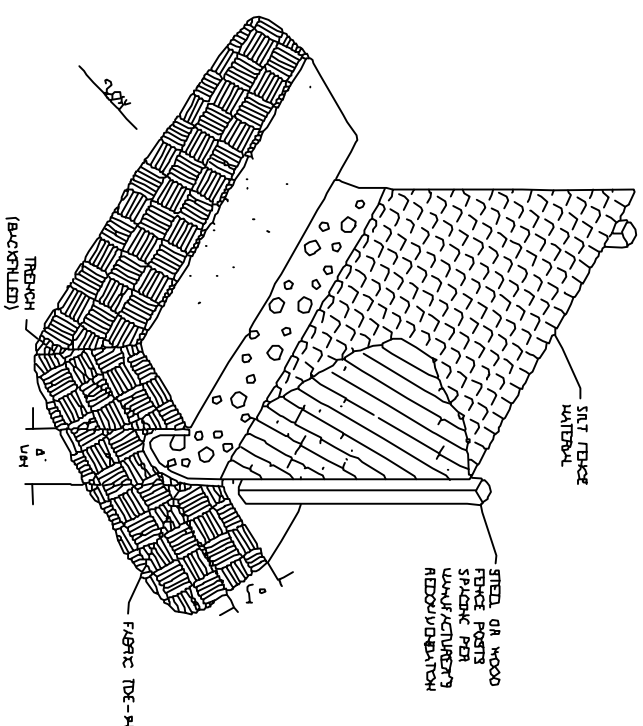
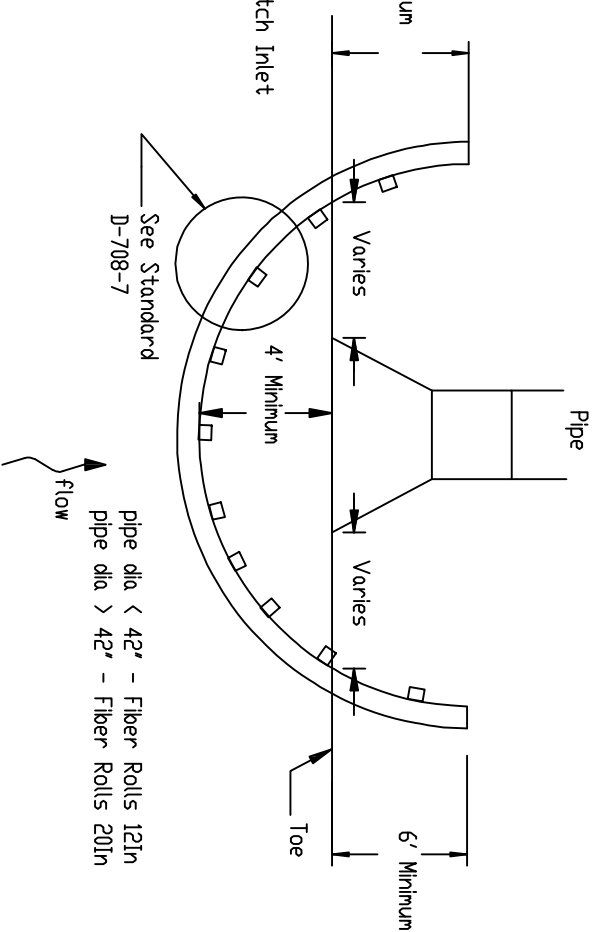
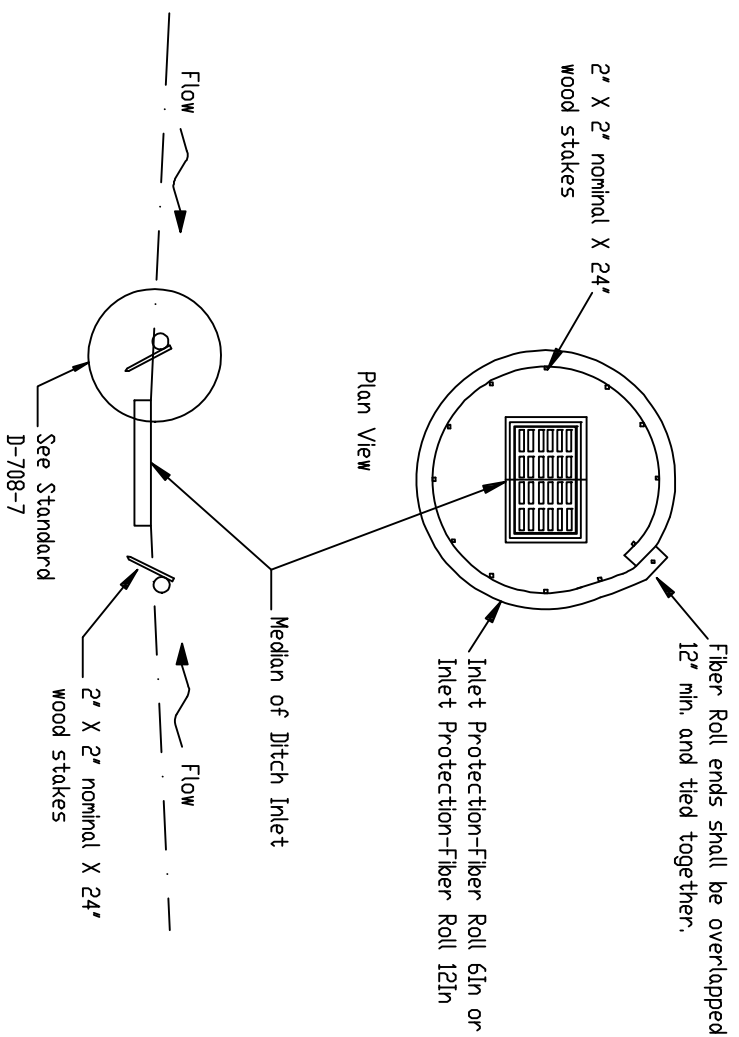
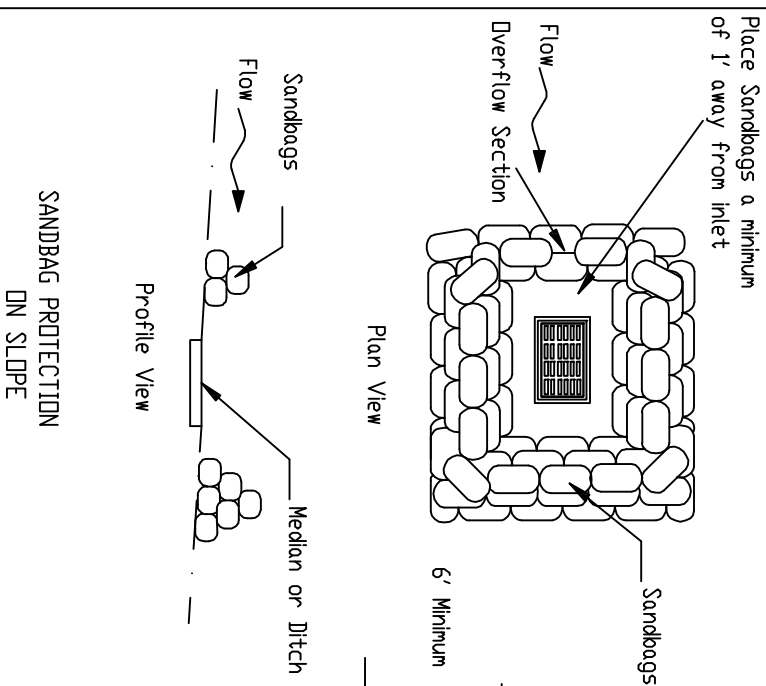
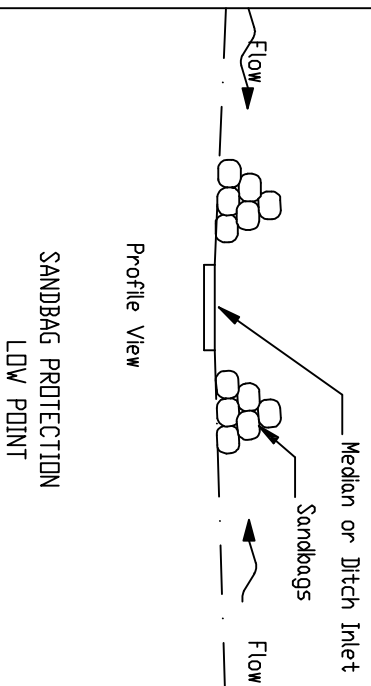


EROSION CONTROL
MEDIAN OR DITCH INLET PROTECTION

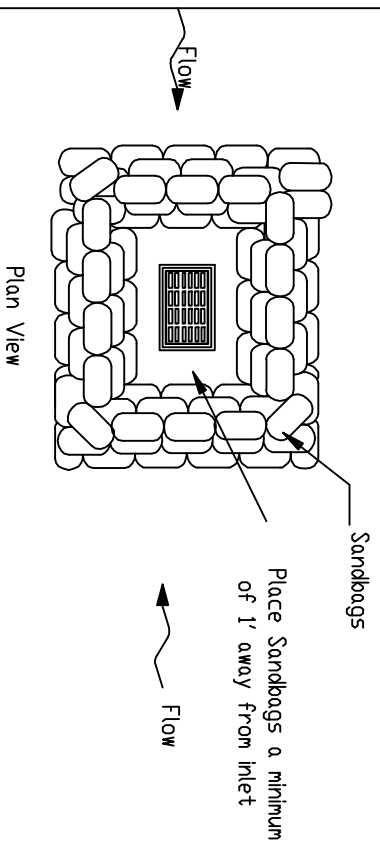

NOTE:
POINT 1 MUST BE A MINIMUM OF 8\"/>

DITCH CHECK SPACING

(USE FOR SB, SC, SD AND SE)

DITCH GRADE X	INTERVAL (FT)
2	100
1	75
B	50
A	40
10	25
10+	25

DITCH CHECK DAM DETAIL

EROSION CONTROL DETAILS 2
MACEDONIA HILLS—FIRST ADDITION
PROJECT NUMBER 2013-21
CITY OF MANDAN
MORTON COUNTY, NORTH DAKOTA

MACKOVSKI CONSULTING
7745 MAGGIE BELLE CT.
LAS VEGAS, NV 89123
(702) 648-9690 Phone/Fax
(702) 499-8961 Cell
MB@MBinvestors.com

REVISIONS:

SHEET
C-14
14 of 14