


① Revised 6-12-98

SIGN DETAIL

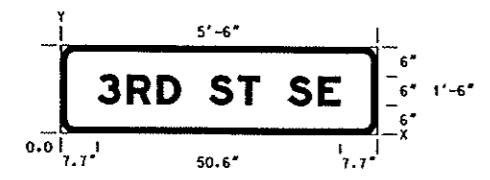


SIGN NUMBER	SIGN 1
WIDTH x HEIGHT	5'-6" x 1'-6"
BORDER WIDTH	1.25"
CORNER RADIUS	3.0"
MOUNTING	MAST ARM
BACKGROUND	TYPE: 2 REFL COLOR: GREEN
LEGEND/BORDER	TYPE: 3A REFL COLOR: WHITE

SYMBOL	X	Y	WID	HT

DIMENSIONS IN INCHES COORDINATES ARE TO LOWER LEFT CORNERS


Y	LETTER POSITIONS (X)								HT
FONT	3	R	D	S	T	S	E		LEN
6.0	7.7	14.0	20.4	31.1	37.2	47.6	53.9		6.0
EM									50.6

Sign No. 1
Mast arm mounted
Sta 25+88 lt
Sta 26+73 rt

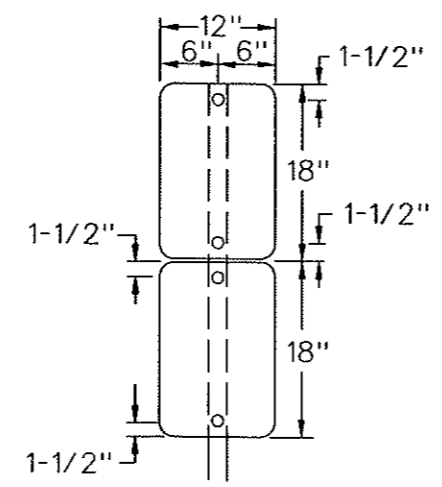

Special assembly A
sta 25+62 rt, sta 25+72 lt
sta 25+98 lt, sta 26+79 rt,
and sta 26+89 lt

SIGN DETAIL

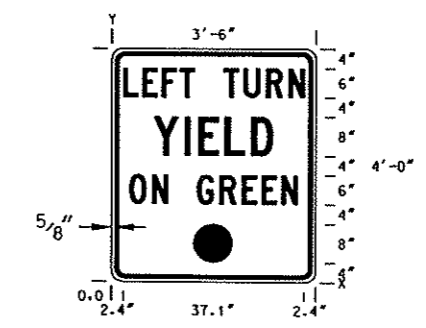

SIGN NUMBER	SIGN 3
WIDTH x HEIGHT	3'-6" x 4'-0"
BORDER WIDTH	0.875"
CORNER RADIUS	2.25"
MOUNTING	MAST ARM
BACKGROUND	TYPE: 2 REFL COLOR: WHITE
LEGEND/BORDER	TYPE: NON REFL COLOR: BLACK
CIRCULAR SYMBOL	TYPE: 3A REFL COLOR: GREEN


SYMBOL	X	Y	WID	HT

DIMENSIONS IN INCHES COORDINATES ARE TO LOWER LEFT CORNERS

Y	LETTER POSITIONS (X)										HT
FONT	L	E	F	T	T	U	R	N			LEN
38.0	2.4	6.4	10.5	14.2	23.2	27.2	31.7	36.3			6.0
C											37.1
26.0	8.9	15.2	18.0	23.4	28.7						8.0
C											24.2
16.0	3.8	8.5	17.8	22.3	26.9	30.9	34.9				6.0
C											34.4
4.0											8.0
	17.0										8.0

Sign No. 3
Mast arm mounted
Sta 25+99 rt
Sta 26+51 lt

SIGN DETAIL

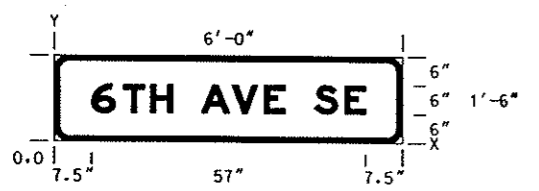

SIGN NUMBER	SIGN 2
WIDTH x HEIGHT	6'-0" x 1'-6"
BORDER WIDTH	1.25"
CORNER RADIUS	3.0"
MOUNTING	MAST ARM
BACKGROUND	TYPE: 2 REFL COLOR: GREEN
LEGEND/BORDER	TYPE: 3A REFL COLOR: WHITE


SYMBOL	X	Y	WID	HT

DIMENSIONS IN INCHES COORDINATES ARE TO LOWER LEFT CORNERS

Y	LETTER POSITIONS (X)								HT
FONT	6	T	H	A	V	E	S	E	LEN
6.0	7.5	13.8	19.5	30.3	36.7	43.4	53.8	60.1	6.0
EM									57.0

Sign No. 2
Mast arm mounted
Sta 25+99 rt
Sta 26+51 lt

SIGN DETAIL

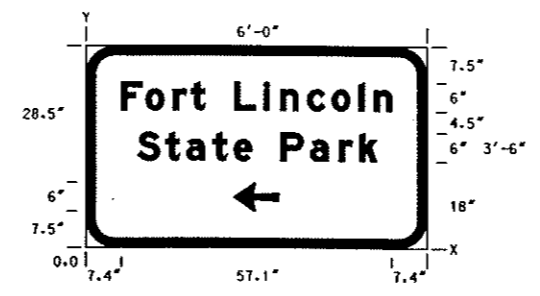

SIGN NUMBER	SIGN 4
WIDTH x HEIGHT	6'-0" x 3'-6"
BORDER WIDTH	2.0"
CORNER RADIUS	6.0"
MOUNTING	GROUND
BACKGROUND	TYPE: 2 REFL COLOR: BROWN
LEGEND/BORDER	TYPE: 3A REFL COLOR: WHITE

SYMBOL	X	Y	WID	HT
ARLONG, 180deg	31.0	7.5	9.5	6.0

DIMENSIONS IN INCHES COORDINATES ARE TO LOWER LEFT CORNERS

Y	LETTER POSITIONS (X)												HT
FONT	F	o	r	t	L	i	n	c	o	i	n		LEN
28.5	7.4	12.6	18.4	22.1	31.1	37.3	40.7	46.4	51.5	57.3	60.8		6.0
EM													4.5
18.0	10.7	16.8	21.2	26.6	31.0	40.8	47.0	53.1	57.5				6.0
EM													4.5
													50.5

① Sign No. 4
Sta 15+25 lt

Sign detail and special
assembly sheet

6th Av SE (ND 1806) &
3rd St SE

Mandan, ND