



PLAN
 SURVEYED _____
 PLOTTED _____
 NOTE BOOK _____
 NO. _____
 DATE _____
 BY _____
 ALIGNMENT CHECKED _____
 INT. OF WAY CHECKED _____

PROFILE
 SURVEYED _____
 PLOTTED _____
 NOTE BOOK _____
 NO. _____
 DATE _____
 BY _____
 GRADES CHECKED _____
 STRUCTURE NOTATIONS CHECKED _____

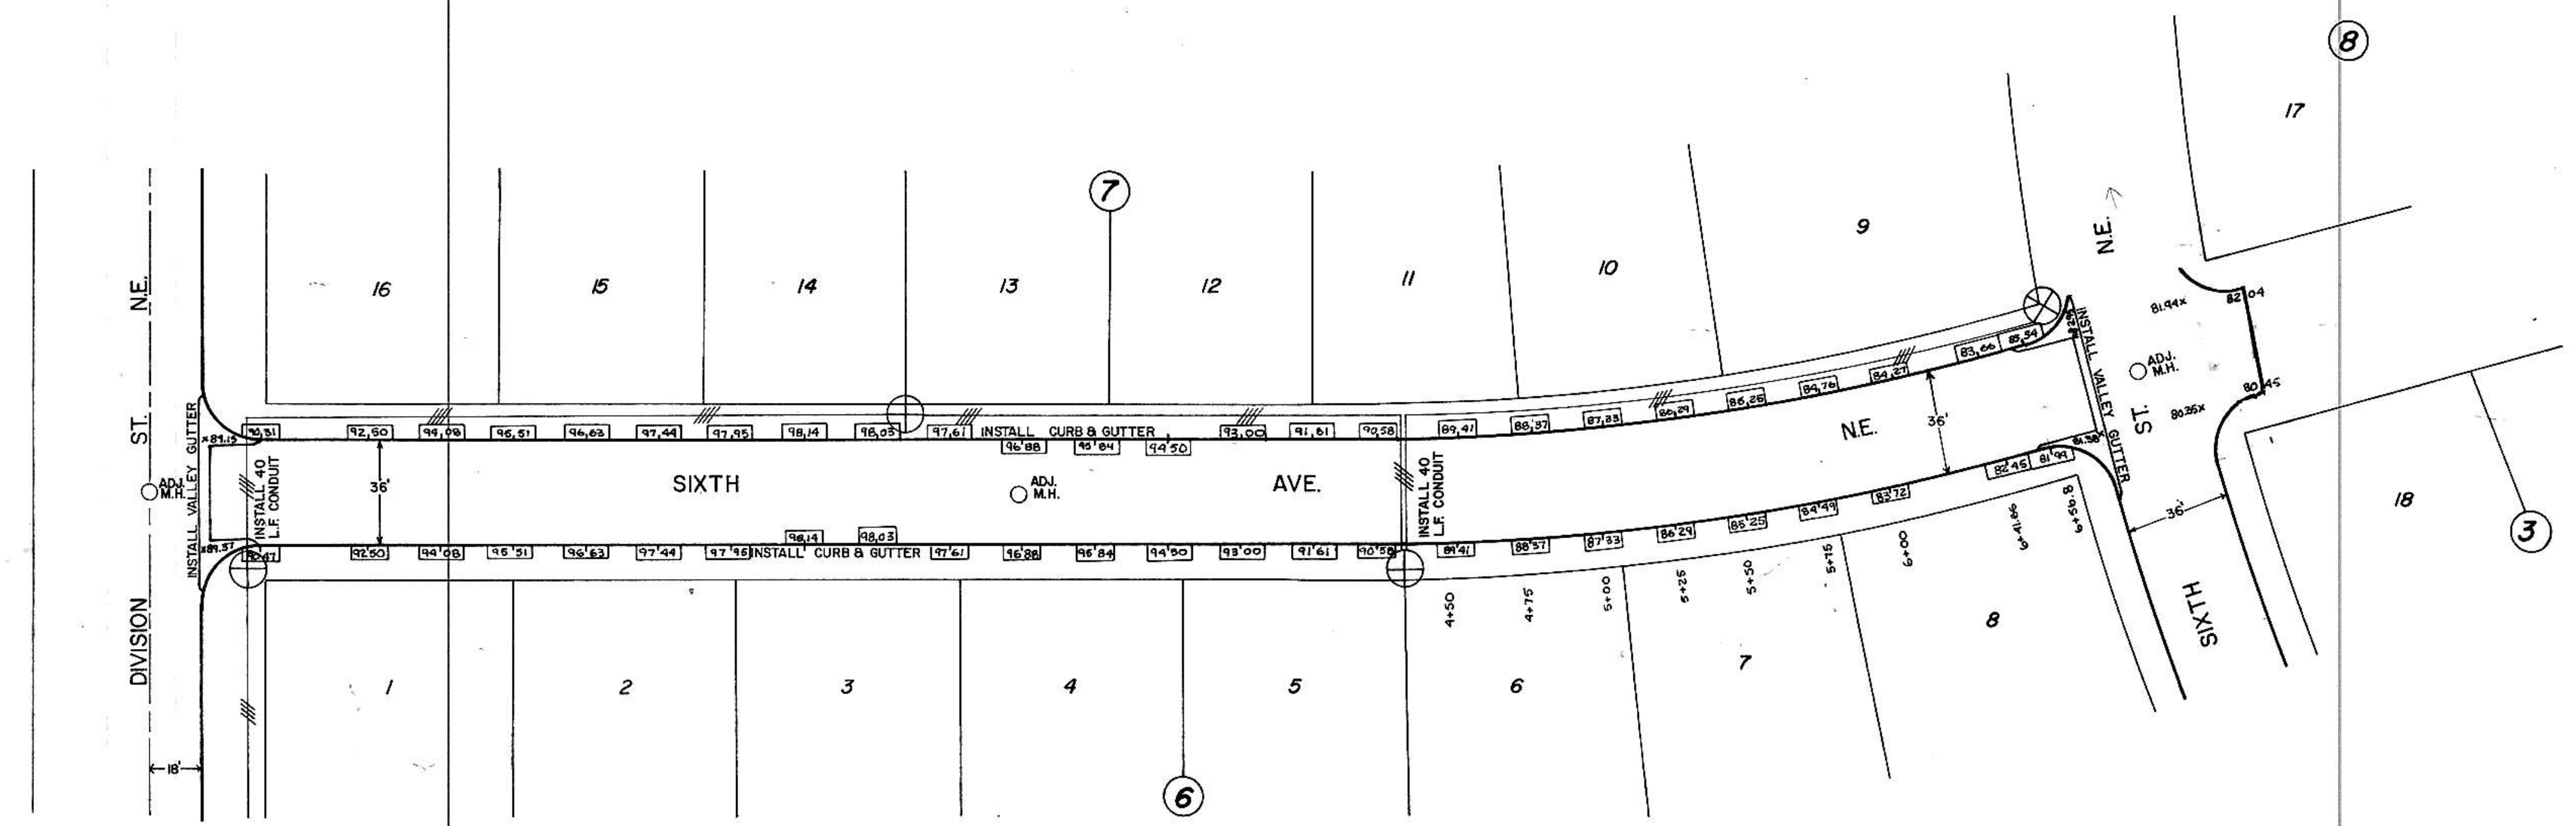

⊕ STREET LIGHTS TO BE INSTALLED

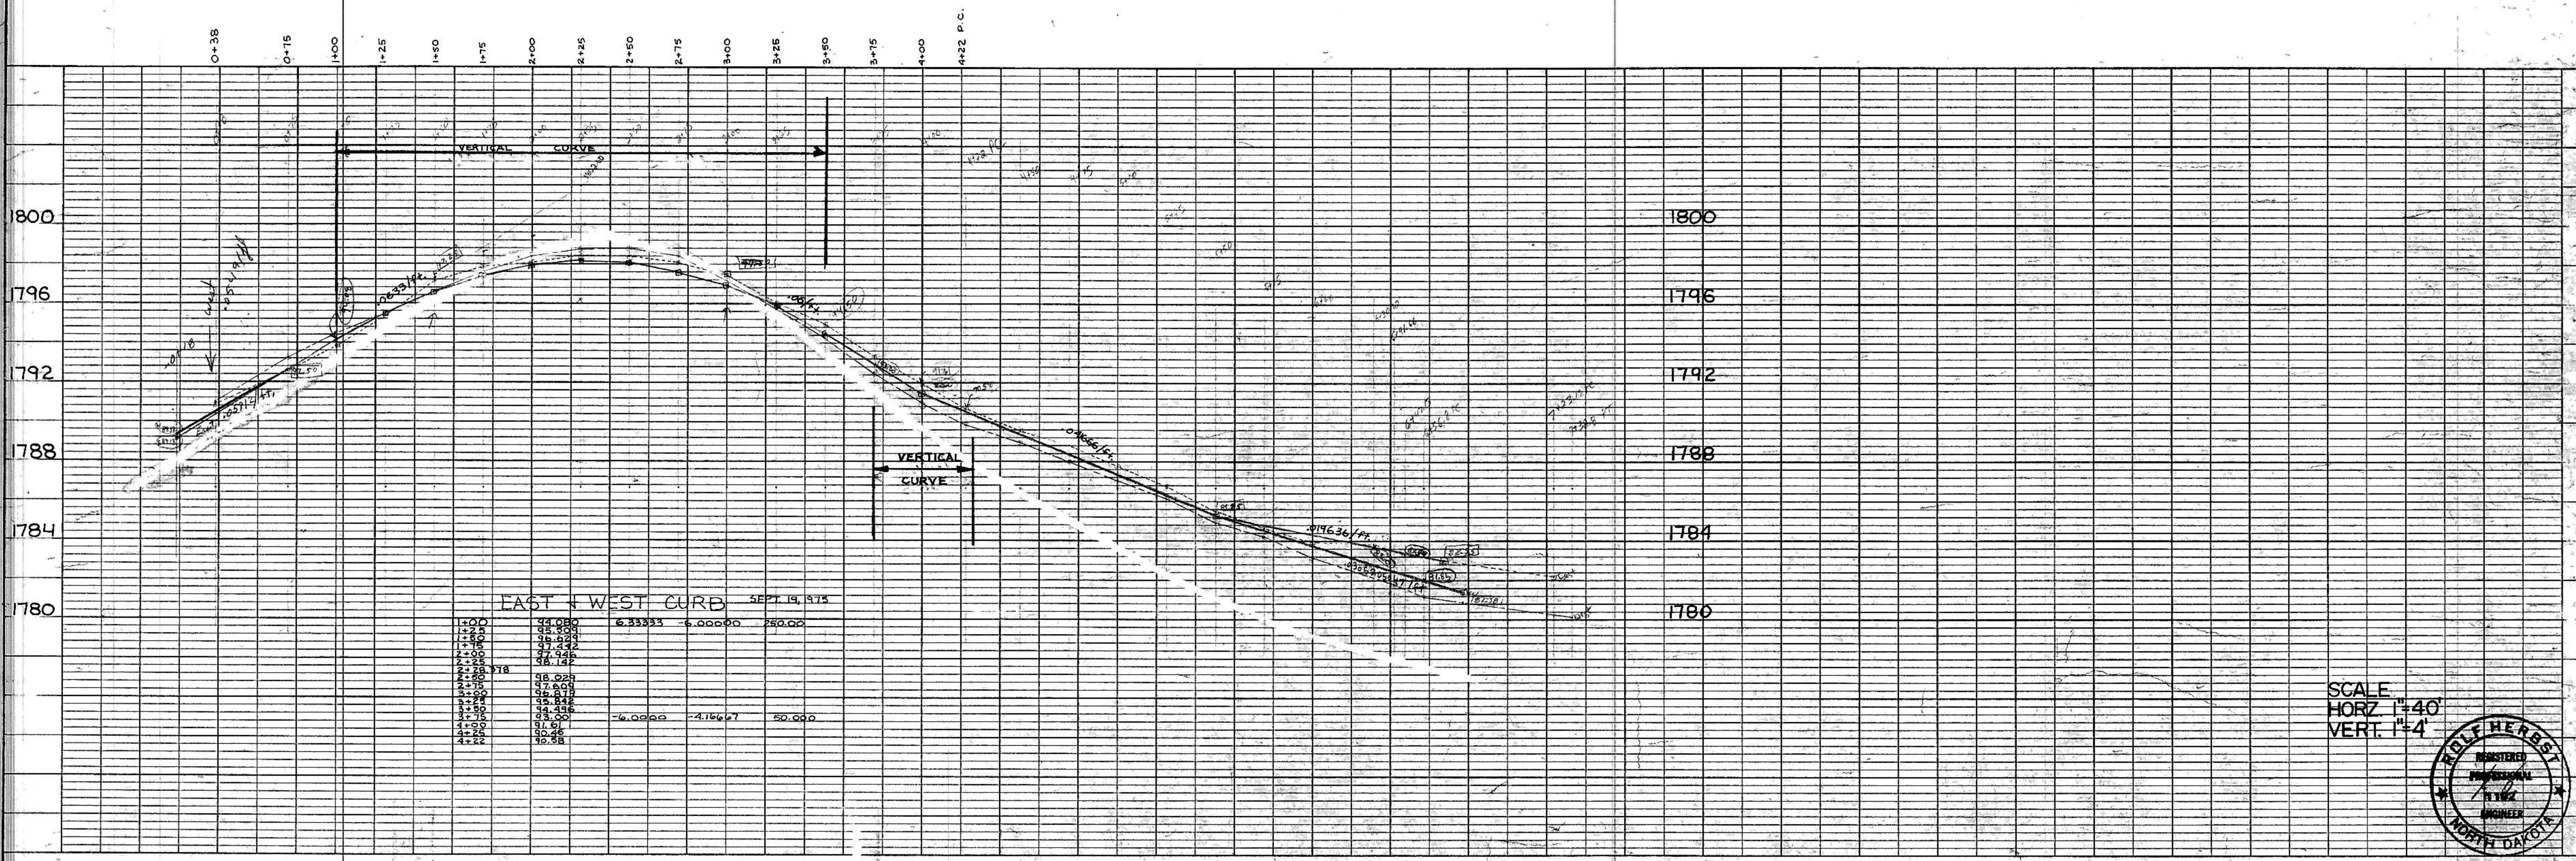

SCALE
 HORZ 1"=40'
 VERT. 1"=4'