



PLAN SURVEYED BY DATE
 PLOTTED BY
 NOTE BOOK NO. CHECKED BY
 RT. OF WAY CHECKED BY

PROFILE SURVEYED BY DATE
 PLOTTED BY
 NOTE BOOK NO. CHECKED BY
 STRUCTURE NOTATIONS CHECKED BY

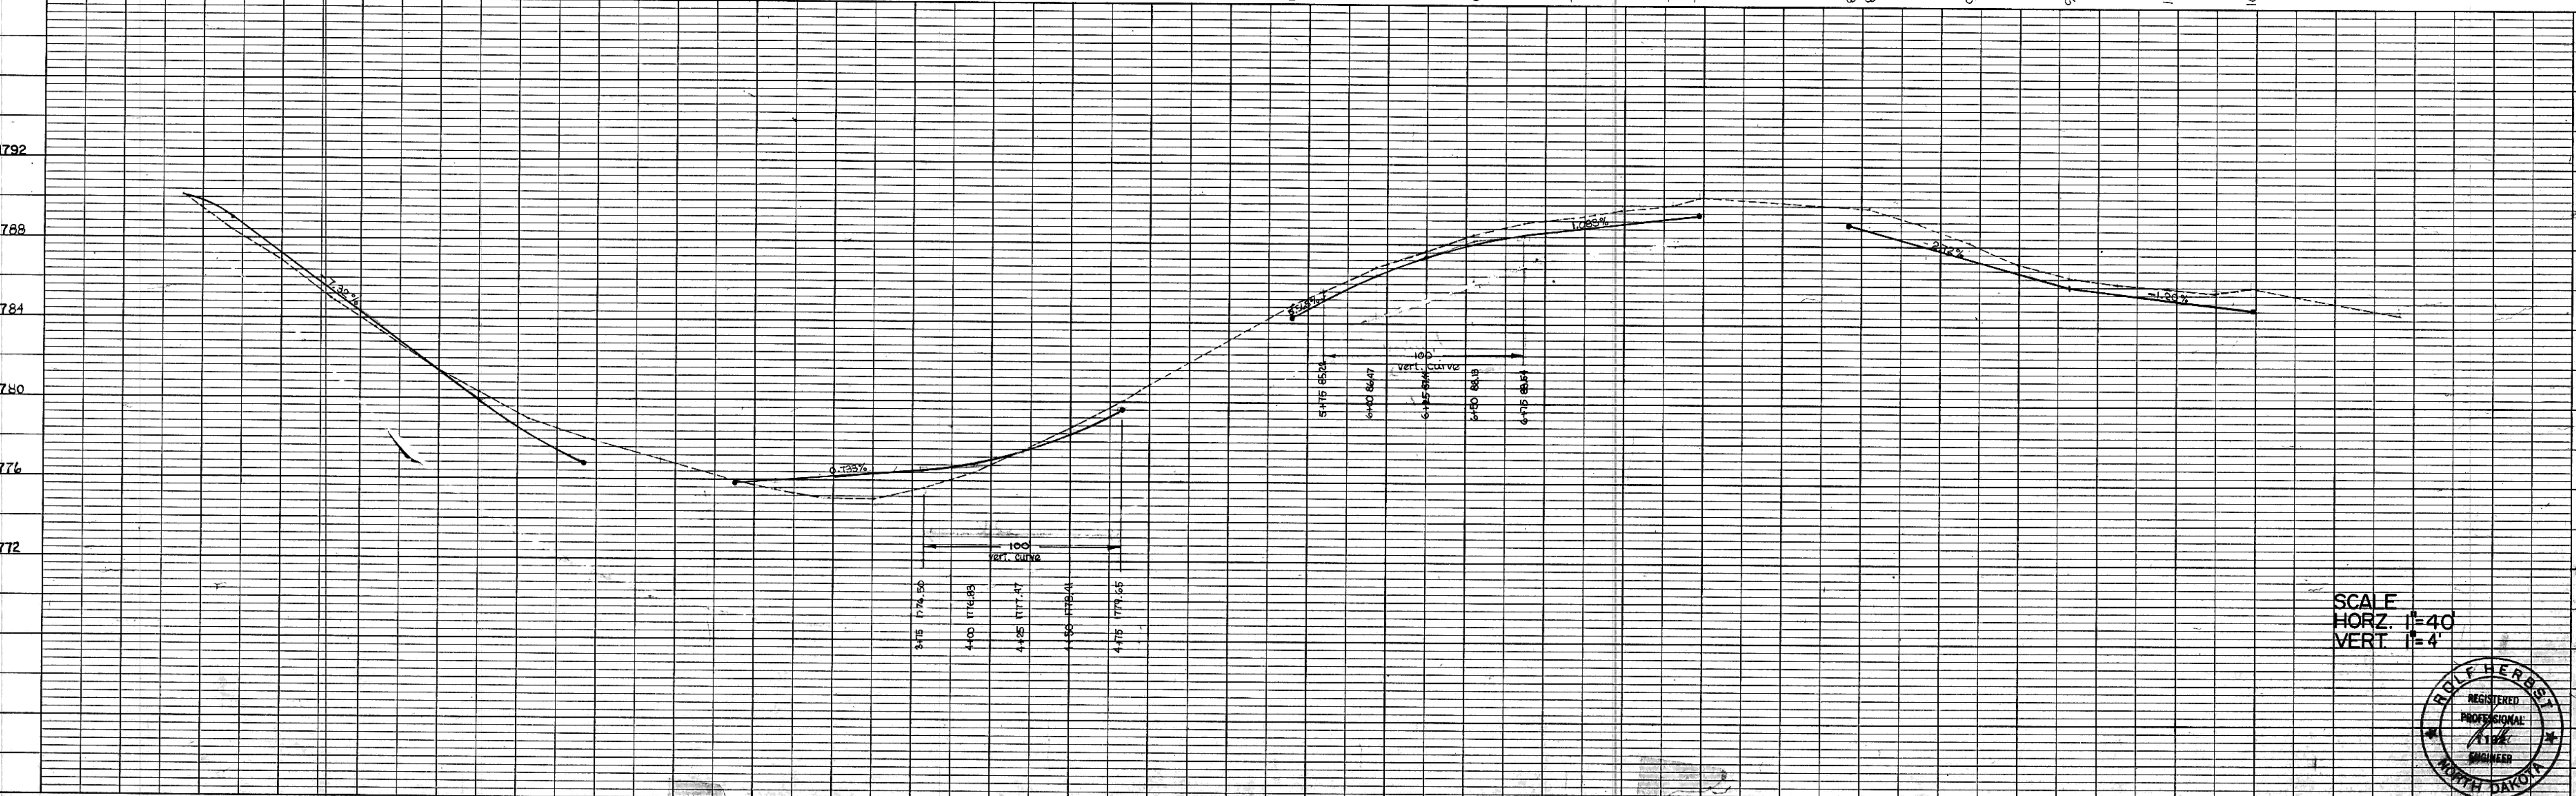

SCALE
 HORZ. 1"=40'
 VERT. 1"=4'

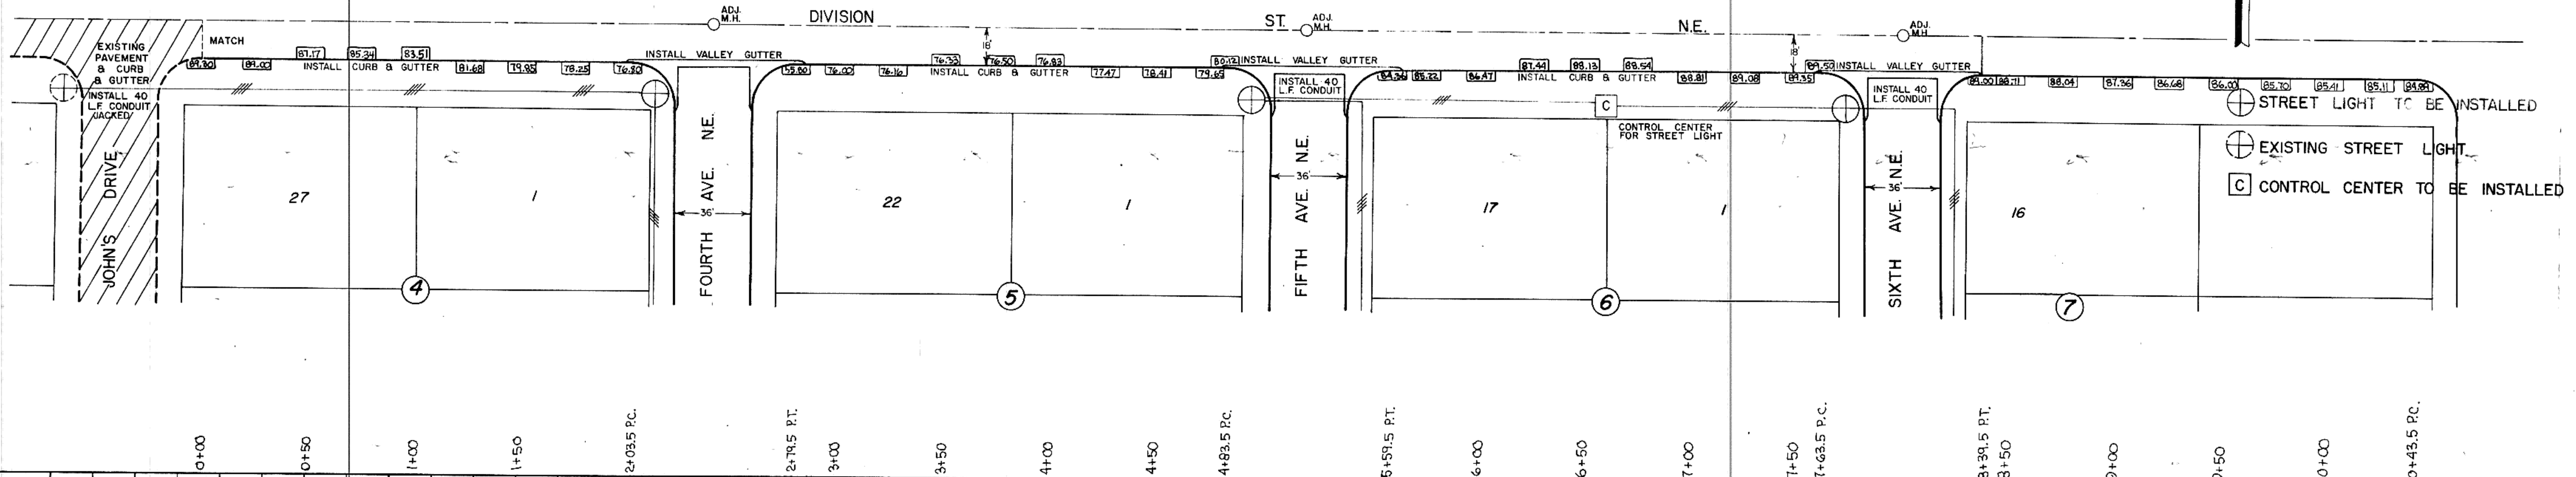