

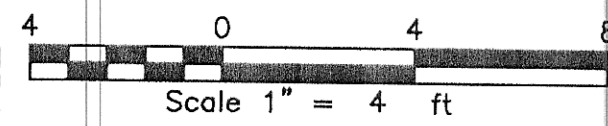
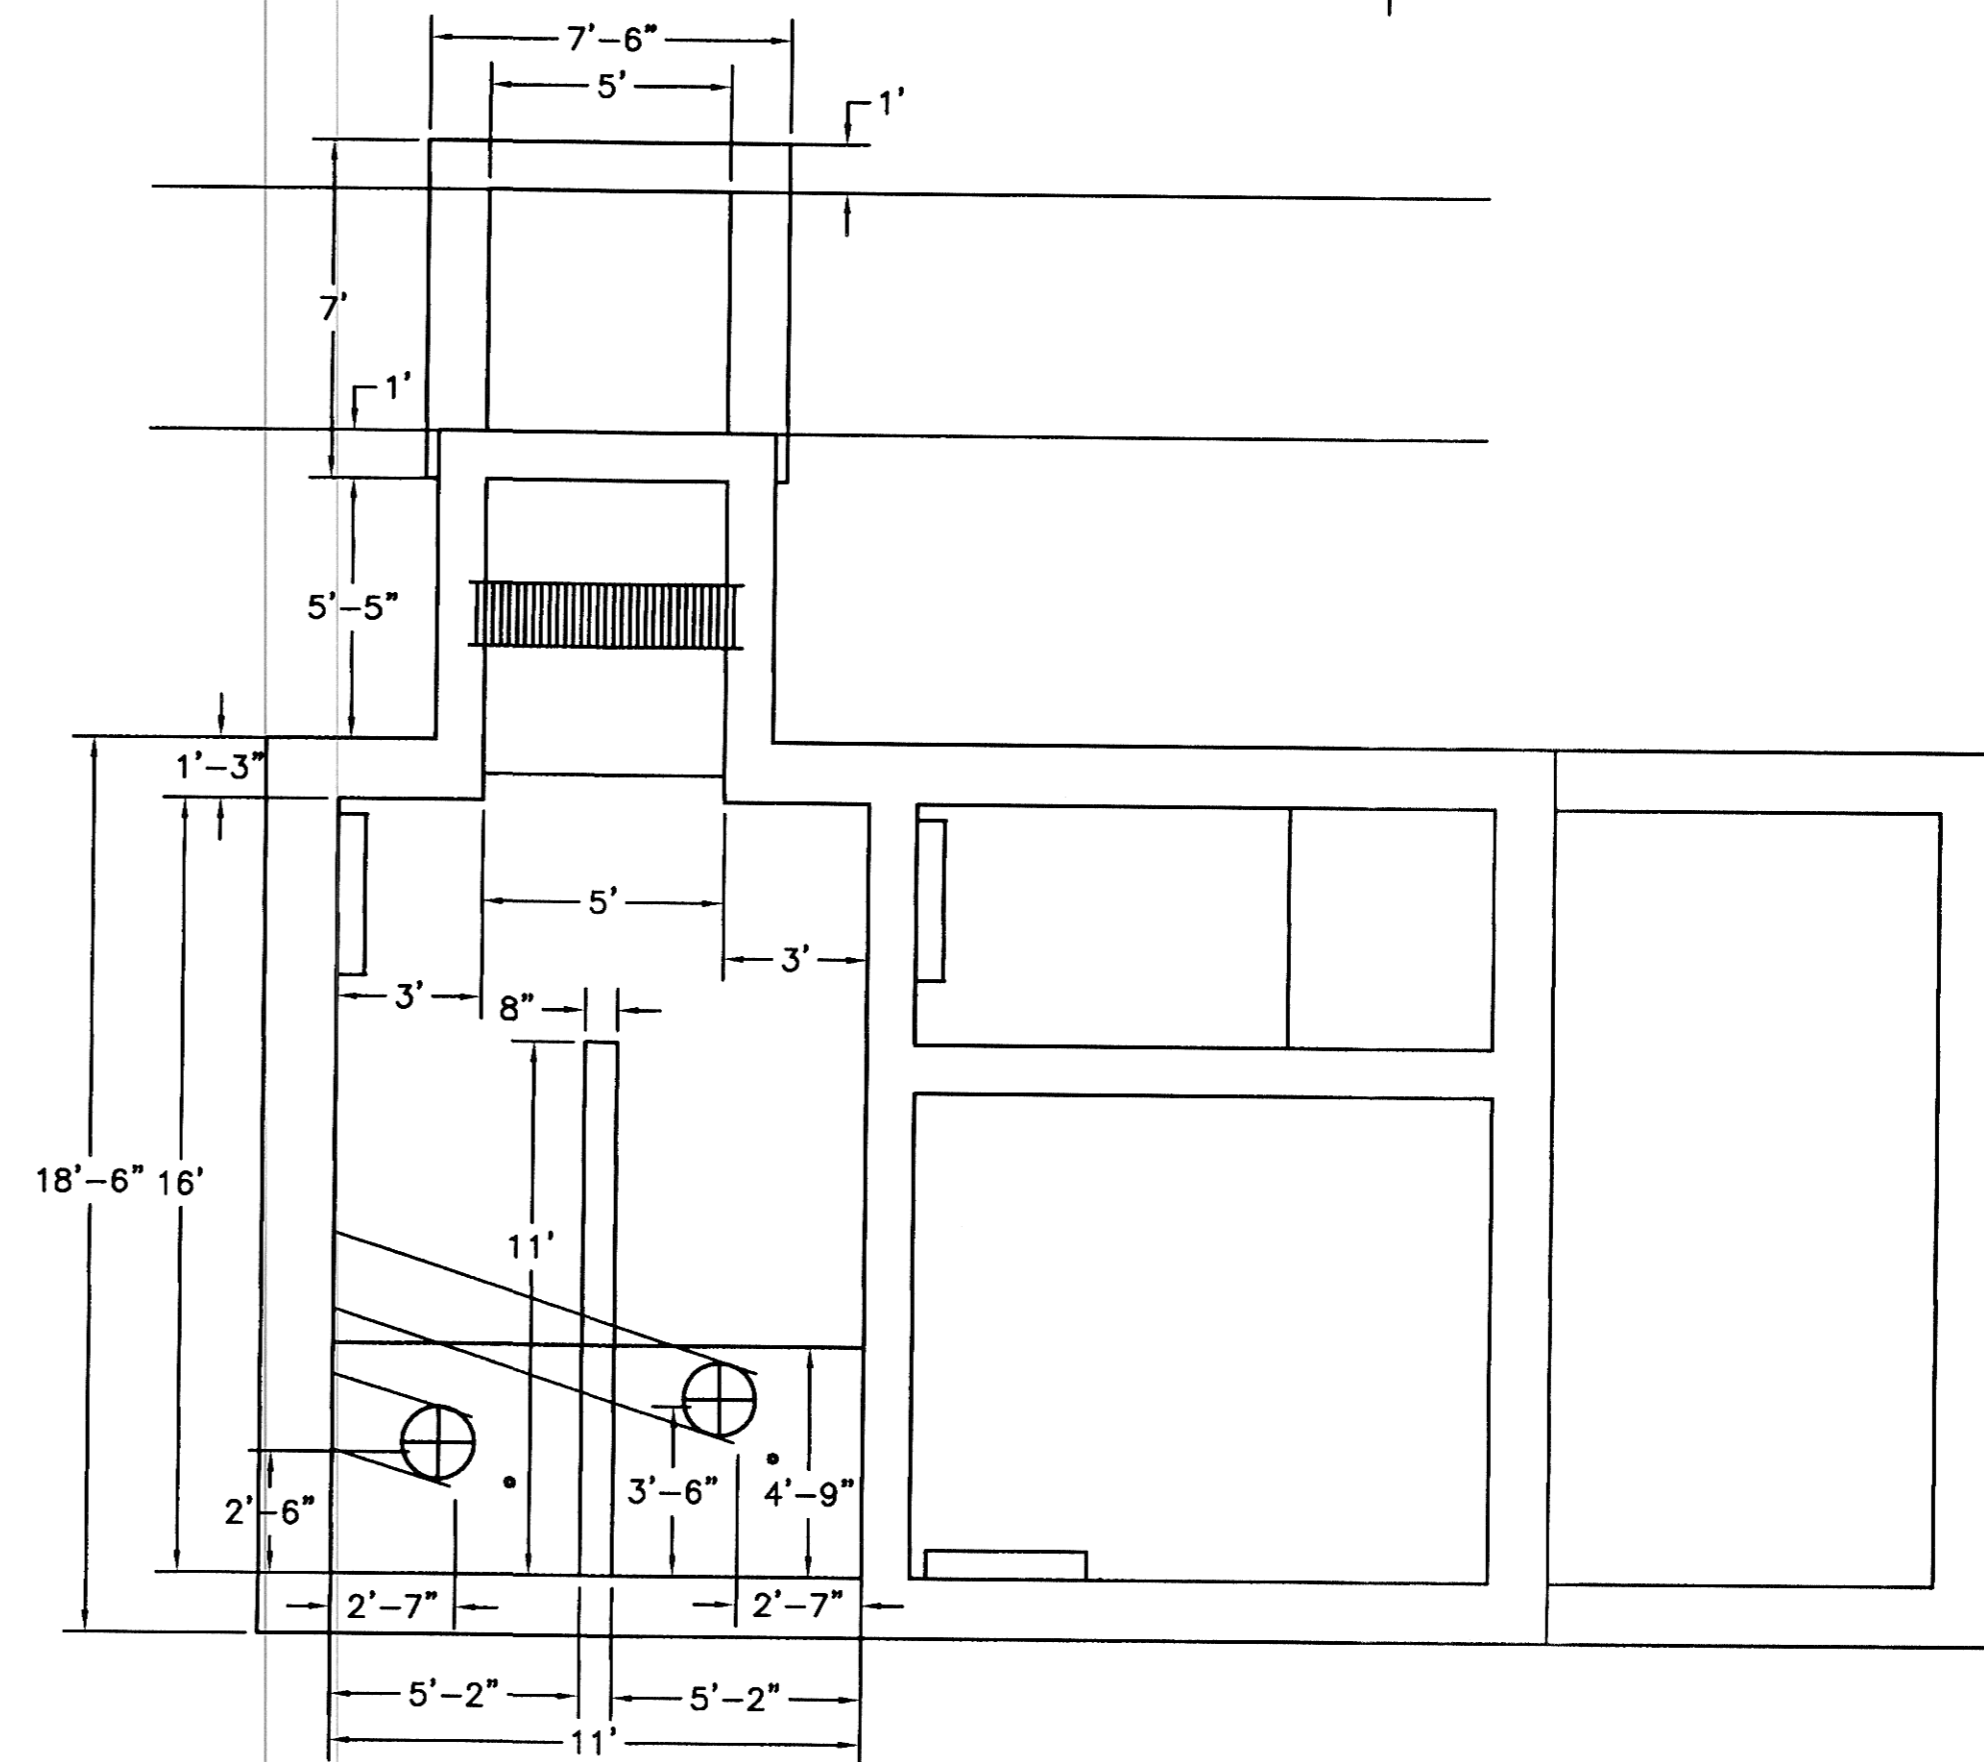
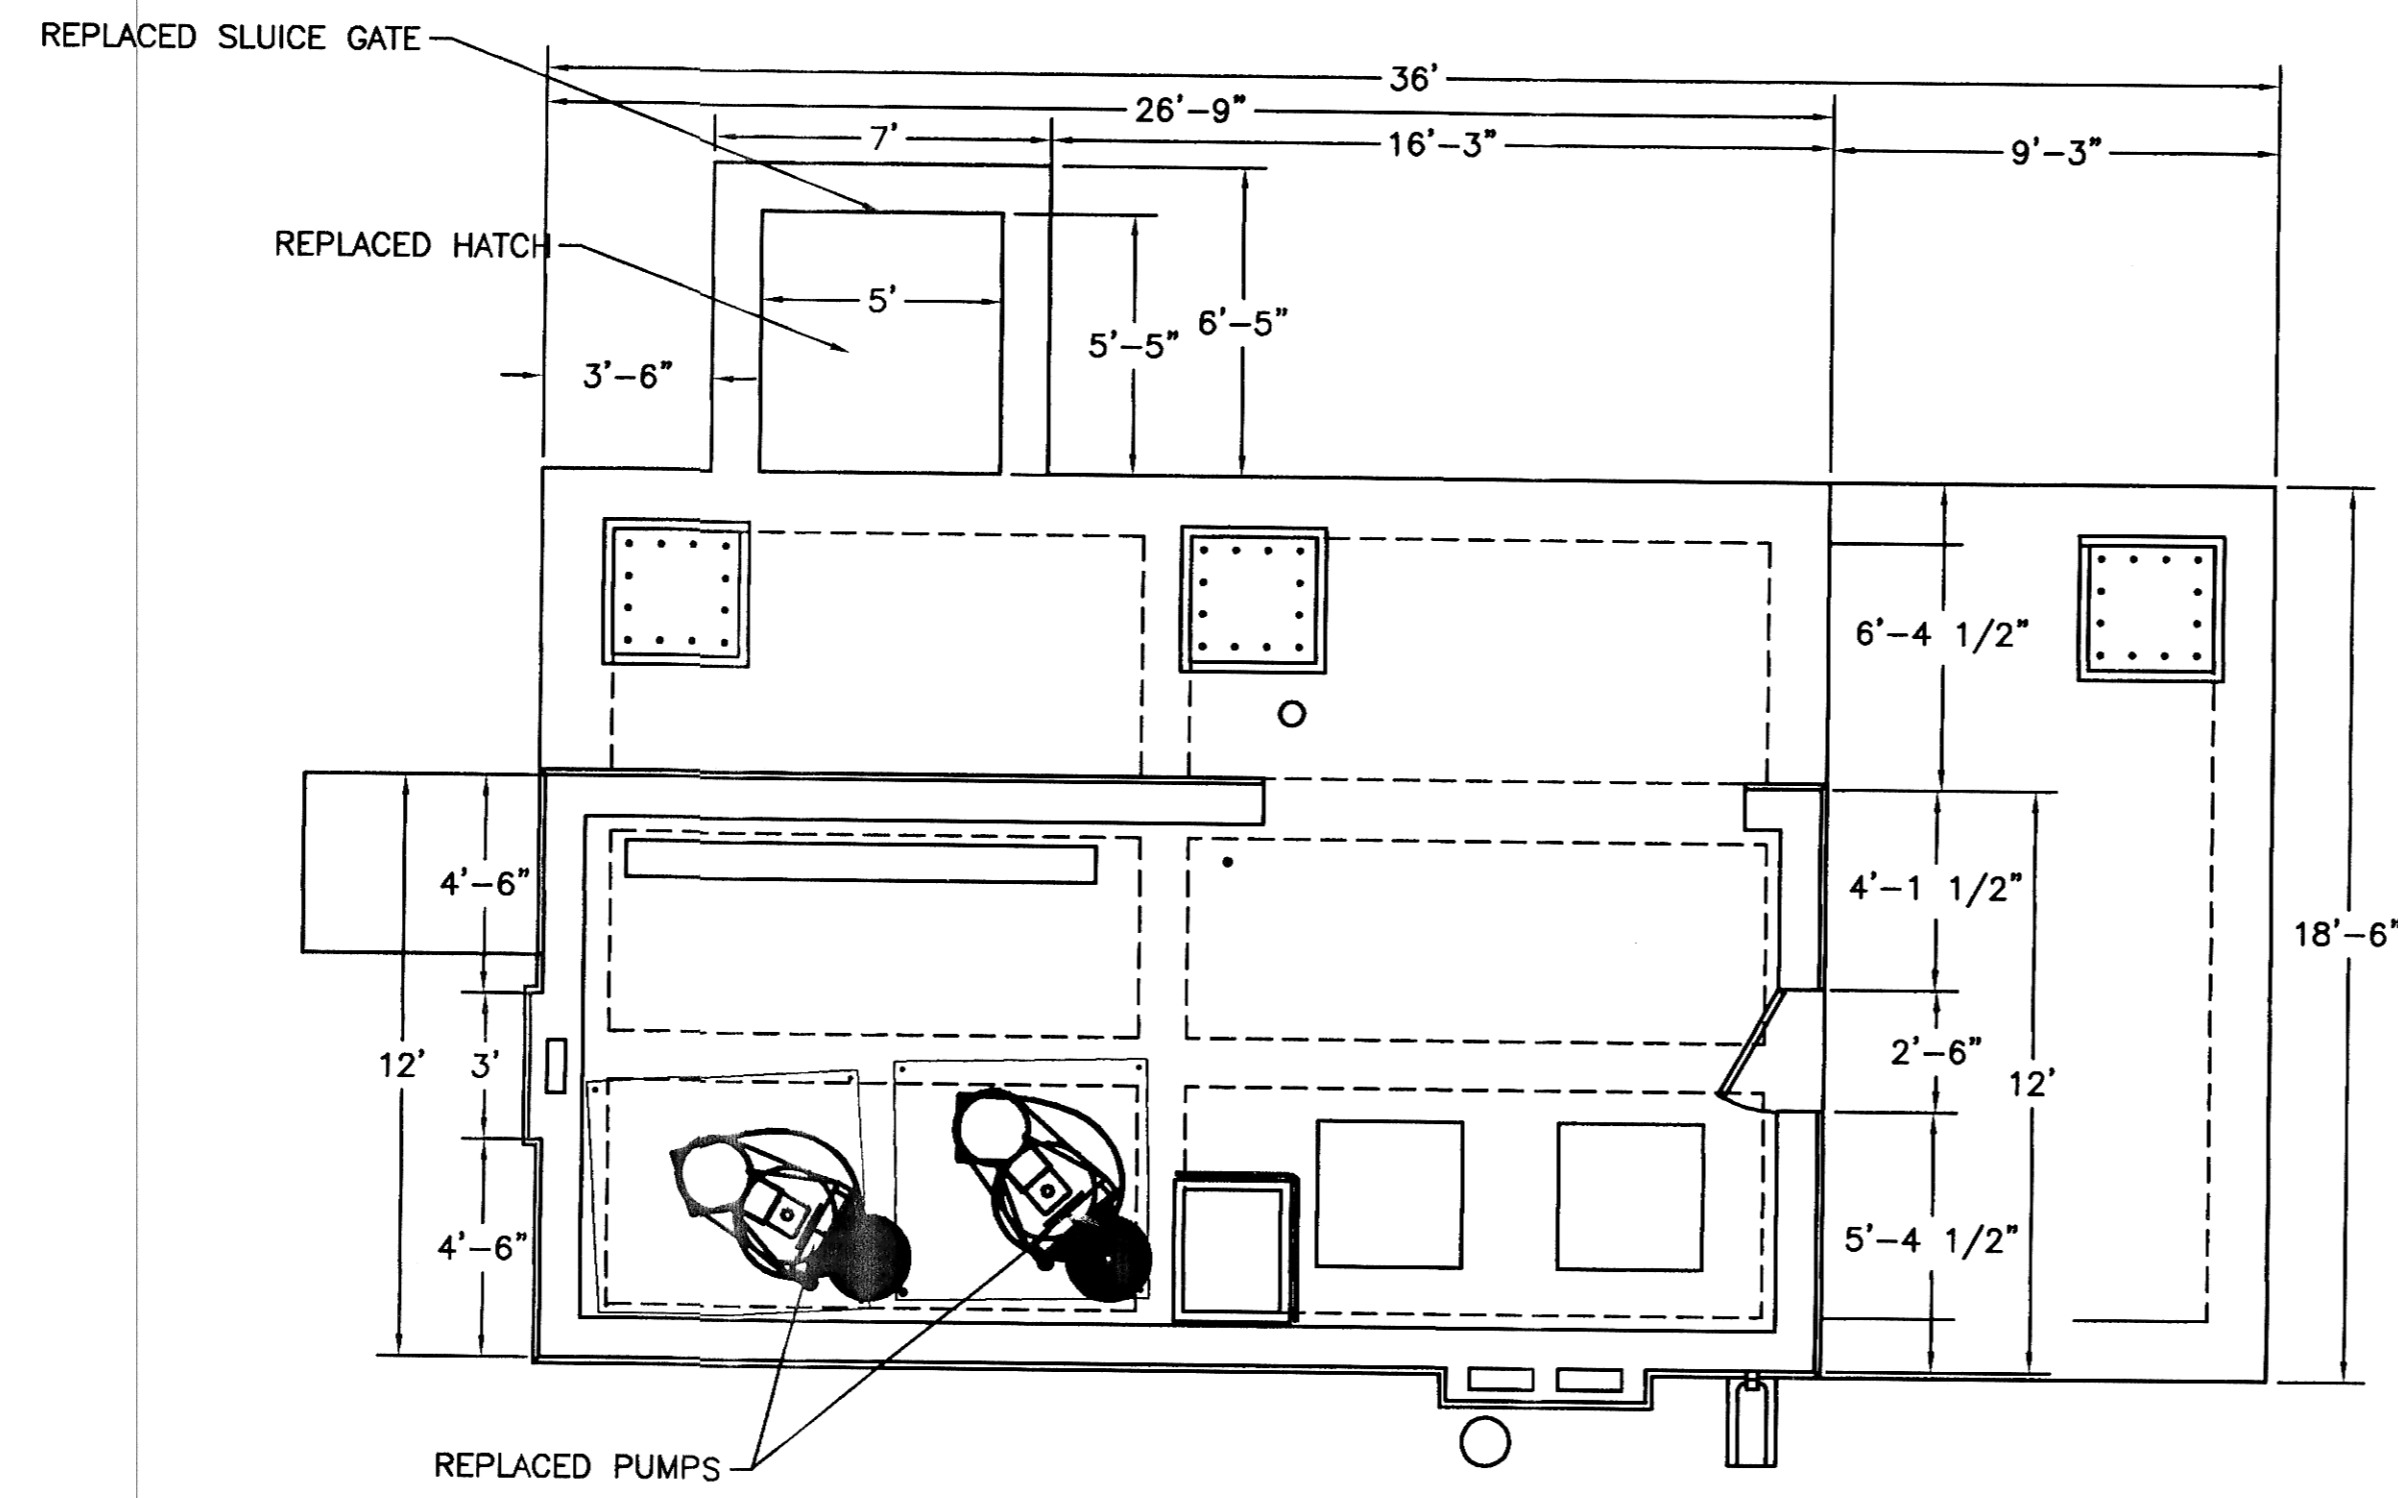
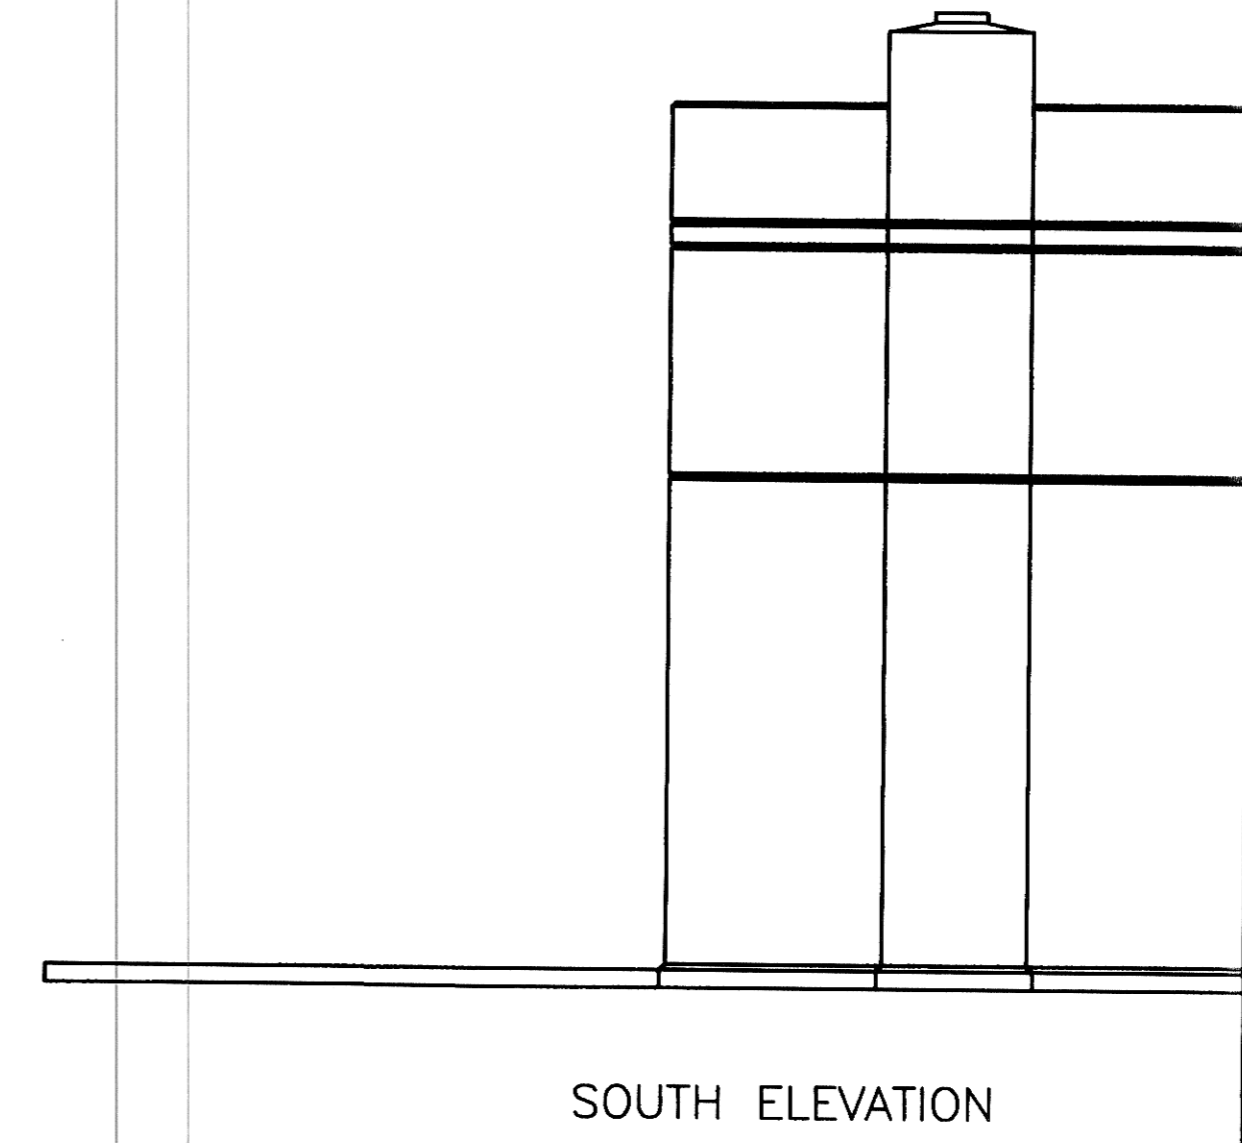
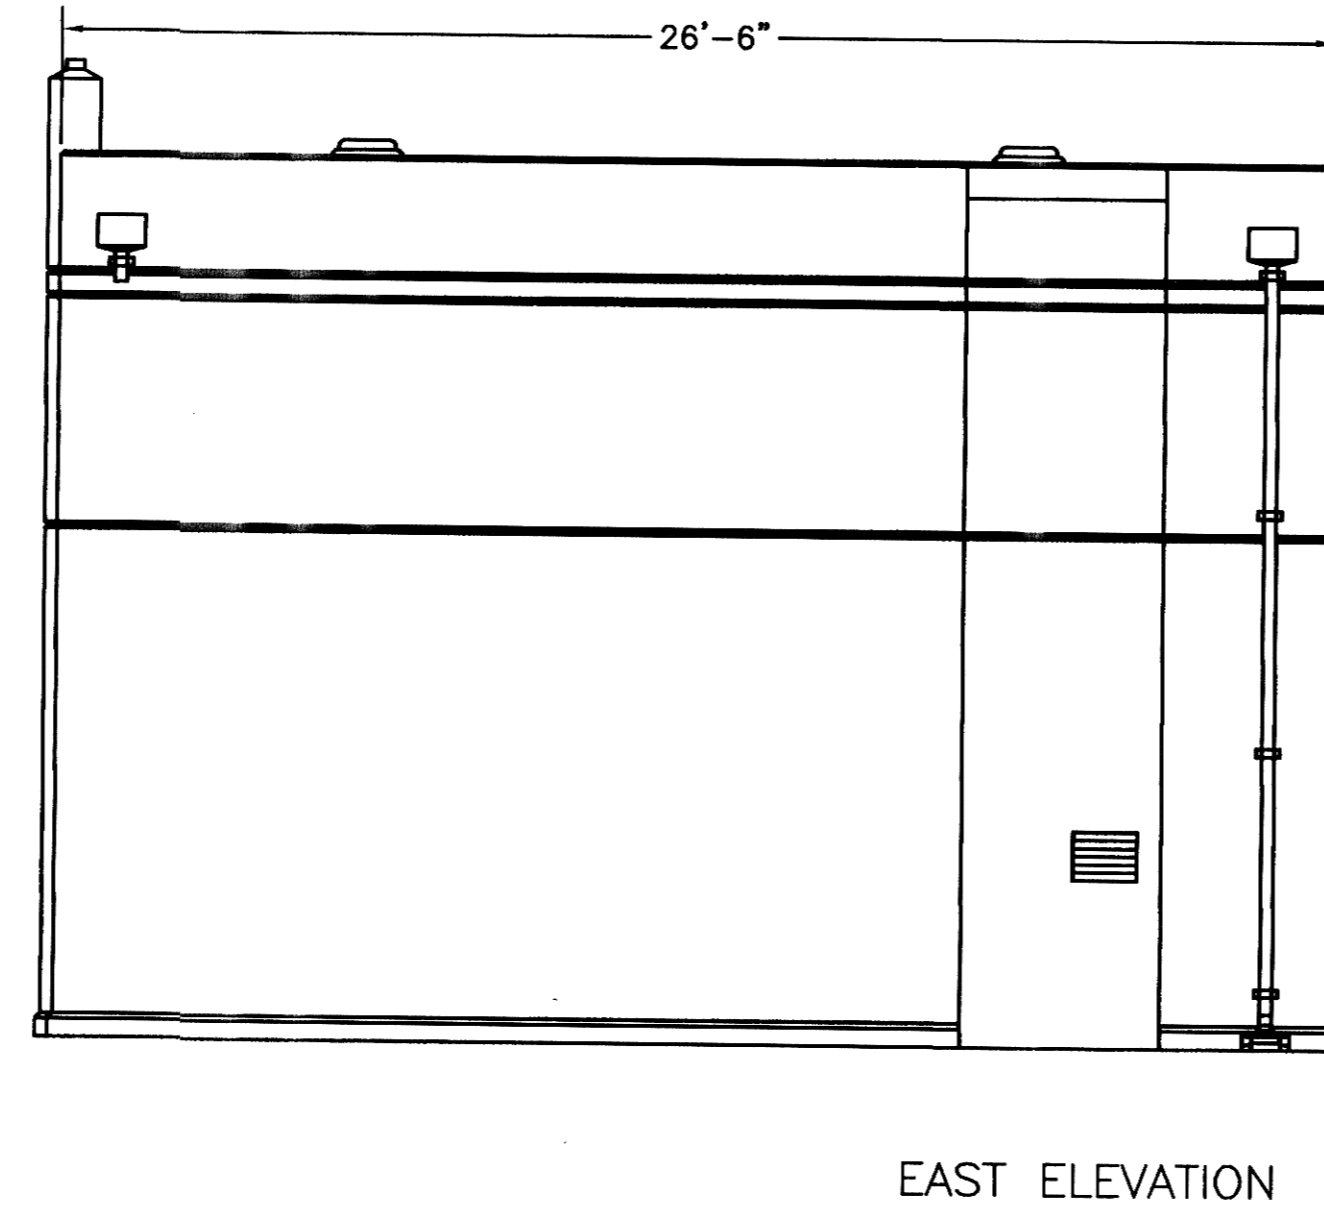


# EXISTING STRUCTURES

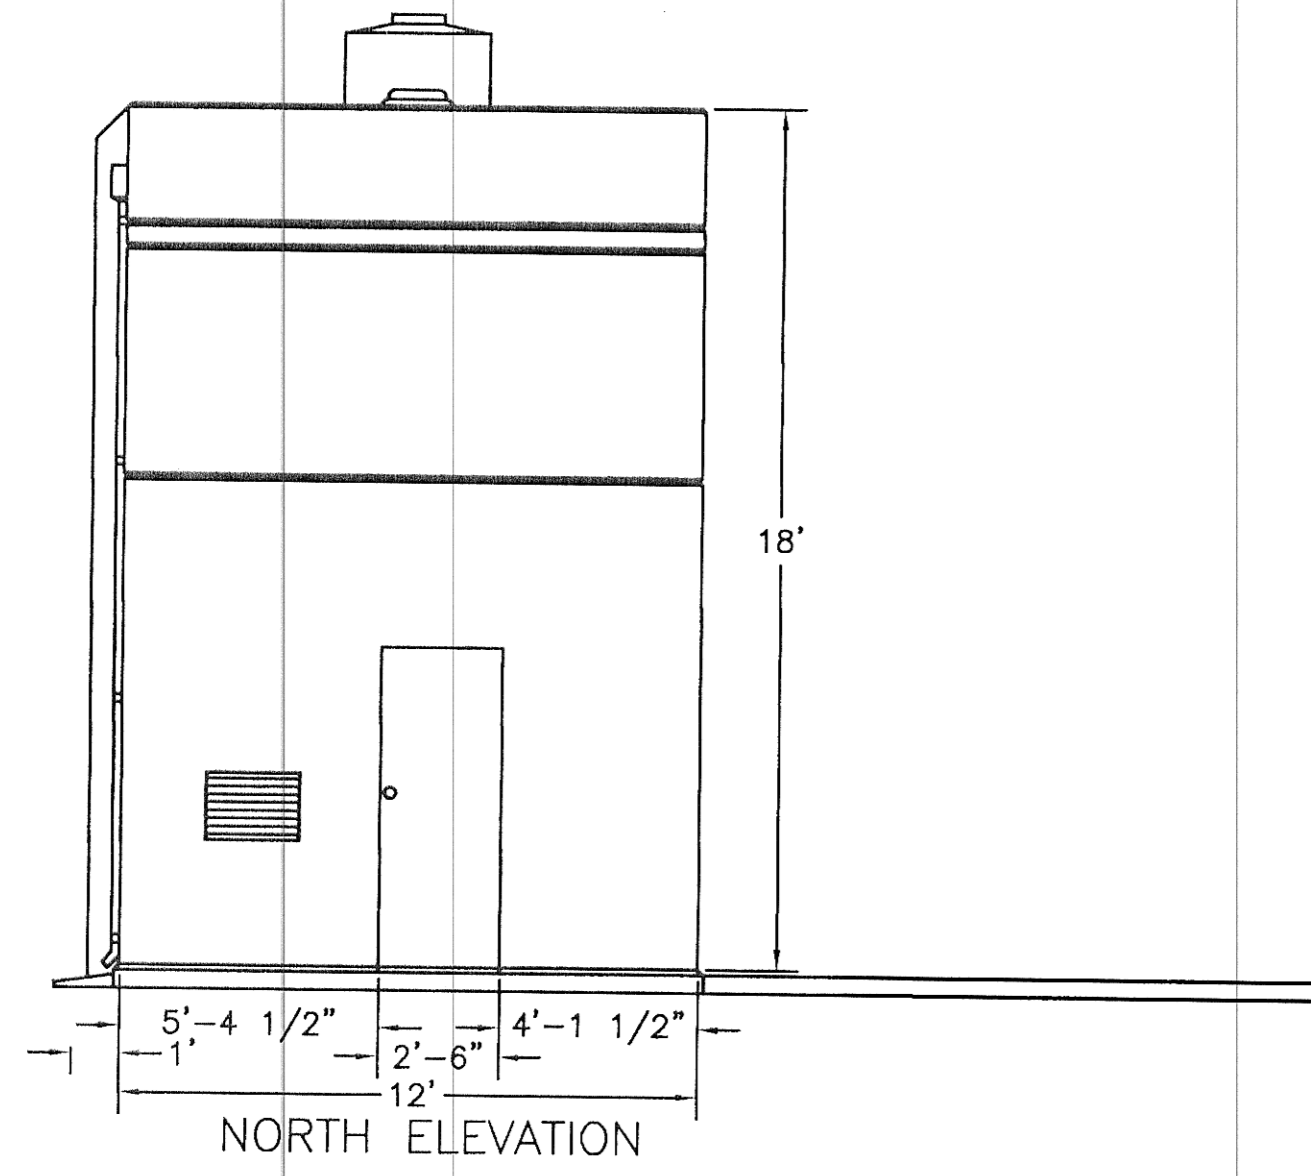

AVOID CUTTING UNDERGROUND UTILITY LINES IN YOUR AREA  
TWO WORKING DAYS BEFORE YOU DIG DRILL-BLAST IN NORTH DAKOTA - CALL TOLL FREE 1-800-795-0555 UTILITIES UNDERGROUND LOCATION CENTER

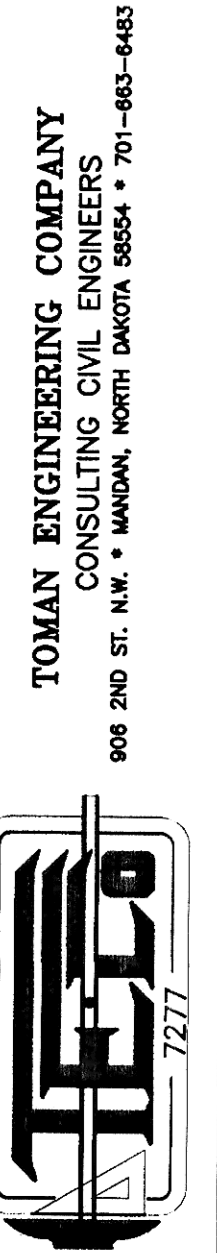

PROJECT: STANDBY GENERATOR & BUILDING REPL. STORM WATER PUMP REPLACEMENT EXISTING STRUCTURES

NO.	REVISIONS	BY	DATE	ISSUE NO.	DATE	APP. BY	DATE
				7277	7/25/2001		9/2/2001

SHEET NUMBER

3

OF 17 SHEETS